

SPECIFICATION KEYNOTE LEGEND

05.312	METAL ROOF DECK
05.413	6" COLD-FORMED METAL FRAMING
06.106	1/2" EXTERIOR GRADE PLYWOOD BLOCKING / NAILER
06.151	TONGUE AND GROOVE WOOD DECKING
06.183	3/4" EXTERIOR GRADE PLYWOOD SHEATHING
06.421	WOOD BOARD PANELING
07.112	UNDER SLAB SHEET VAPOR RETARDER
07.225	RIGID ROOF INSULATION
07.421	INSULATED CORE METAL WALL PANELS
07.521	HOT-APPLIED MODIFIED BITUMINOUS MEMBRANE ROOFING SYSTEM
07.612	BATTEN SEAM METAL ROOFING
08.441	GLAZED ALUMINUM CURTAIN WALL SYSTEM
08.445	CURTAIN WALL SYSTEM MULLION EXTENSION CAP
09.290	5/8" GYPSUM BOARD

PERKINS + WILL

10100 North Central Expressway
Suite 300
Dallas, Texas 75231
214.263.9700
214.263.8701
www.perkinswill.com

DALLAS PARK AND RECREATION DEPARTMENT ADMINISTRATIVE OFFICES

10031 E. NORTHWEST HWY
DALLAS, TX 75238

LANDSCAPE

KEVIN SLOAN STUDIO
2400 EMPIRE CENTRAL, SUITE F
DALLAS, TX 75226
MATT STUBBS
(214) 459-1784

STRUCTURAL

PLG ENGINEERING
5445 La Sierra SUITE 300
DALLAS, TX 75231
ANDY AAYERS
214.739.8100

MEP

SW ASSOCIATES
5425 LBJ FWY
SUITE 300 - LB 129
DALLAS, TX 75240
CARL HEWETT
214.397.0211




Revisions


NO	ISSUE	DATE
Sheet Information		
Date	AUGUST 25, 2016	
Job Number	146054.000	
Drawn	VBW	
Checked	PLC	
Approved	PLC	

EXTERIOR WALL SECTIONS


Sheet
A-411

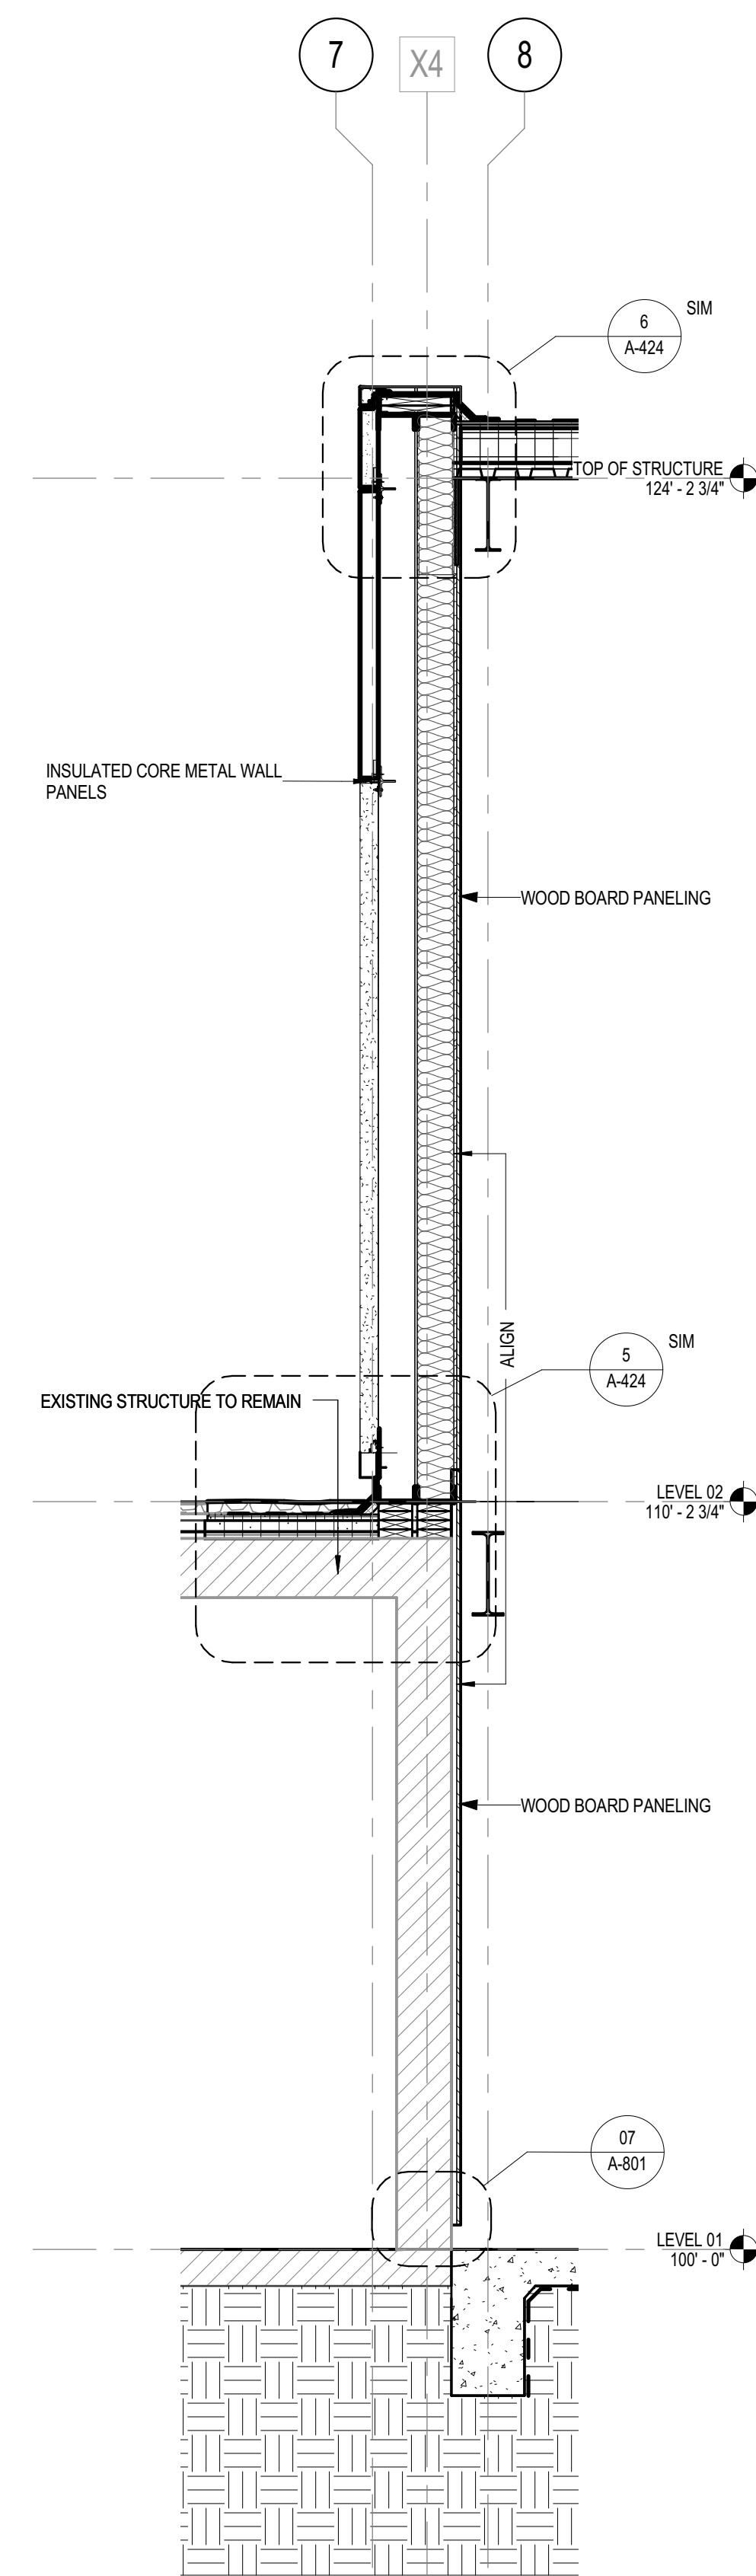


4 WALL SECTION
1/2" = 1'-0"

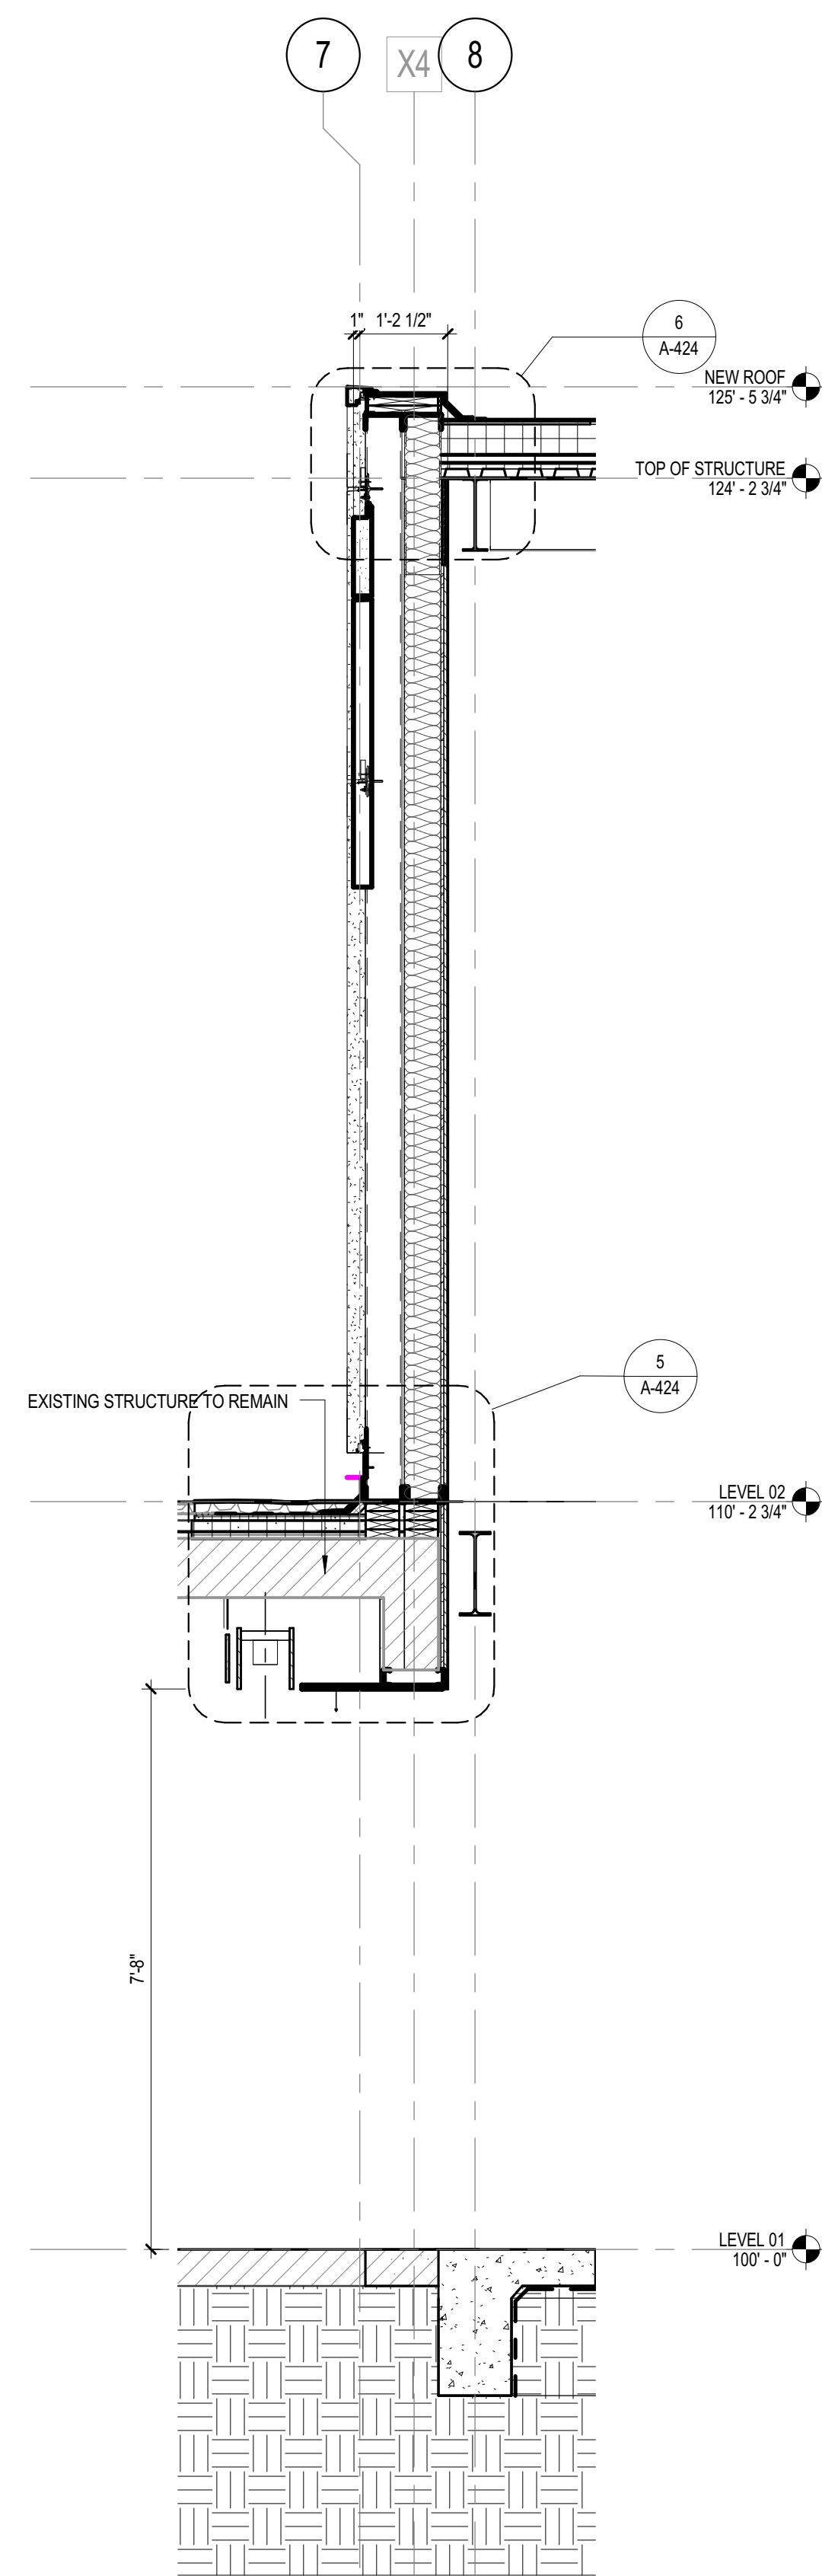

3 WALL SECTION
1/2" = 1'-0"

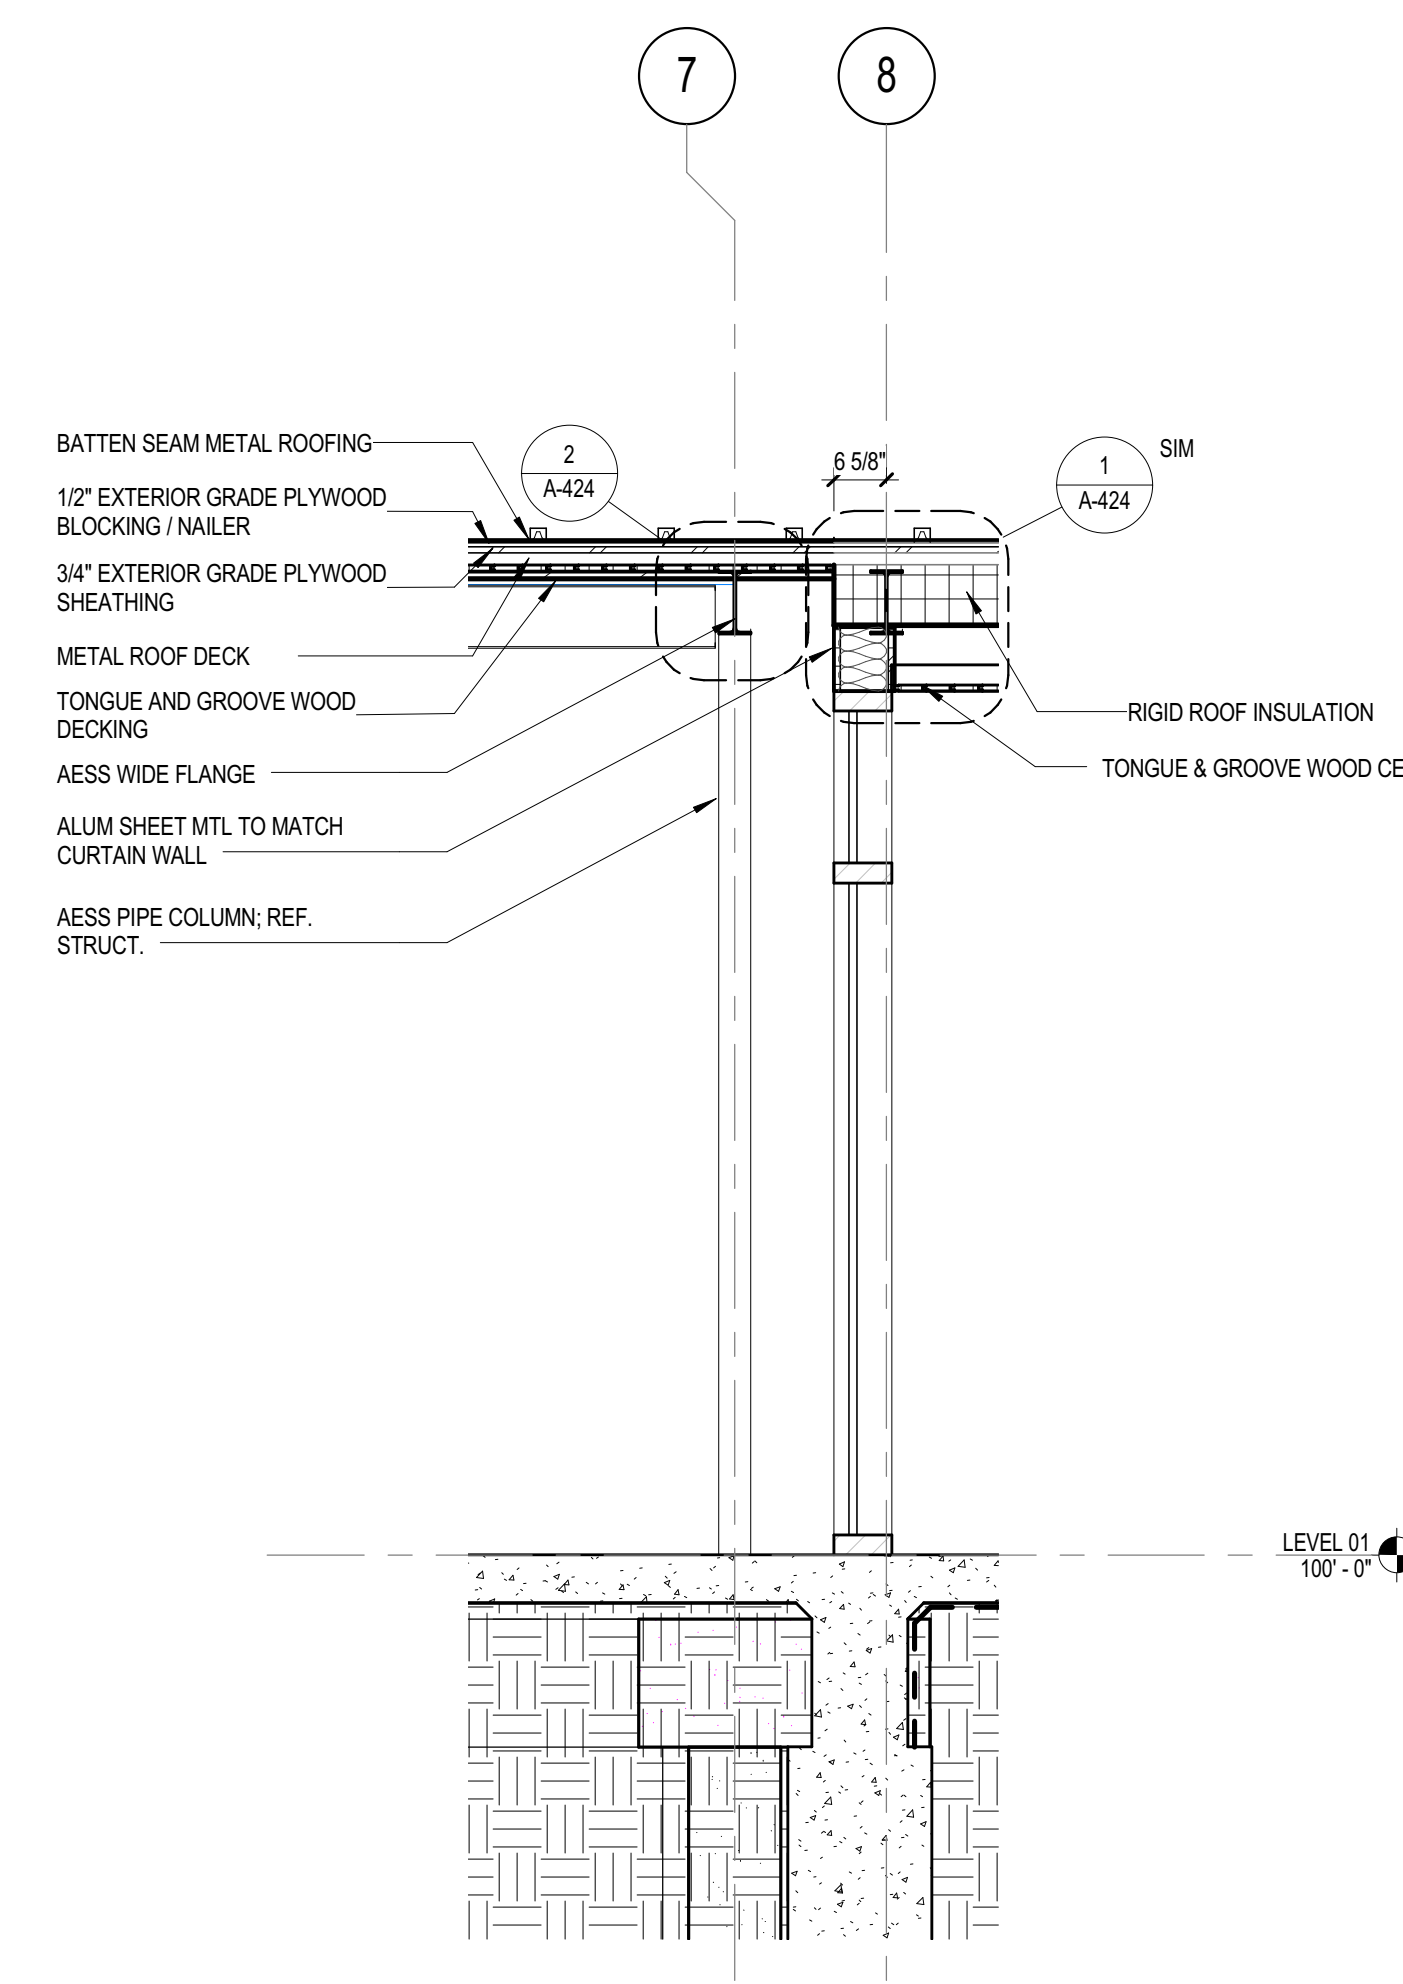

2 WALL SECTION
1/2" = 1'-0"

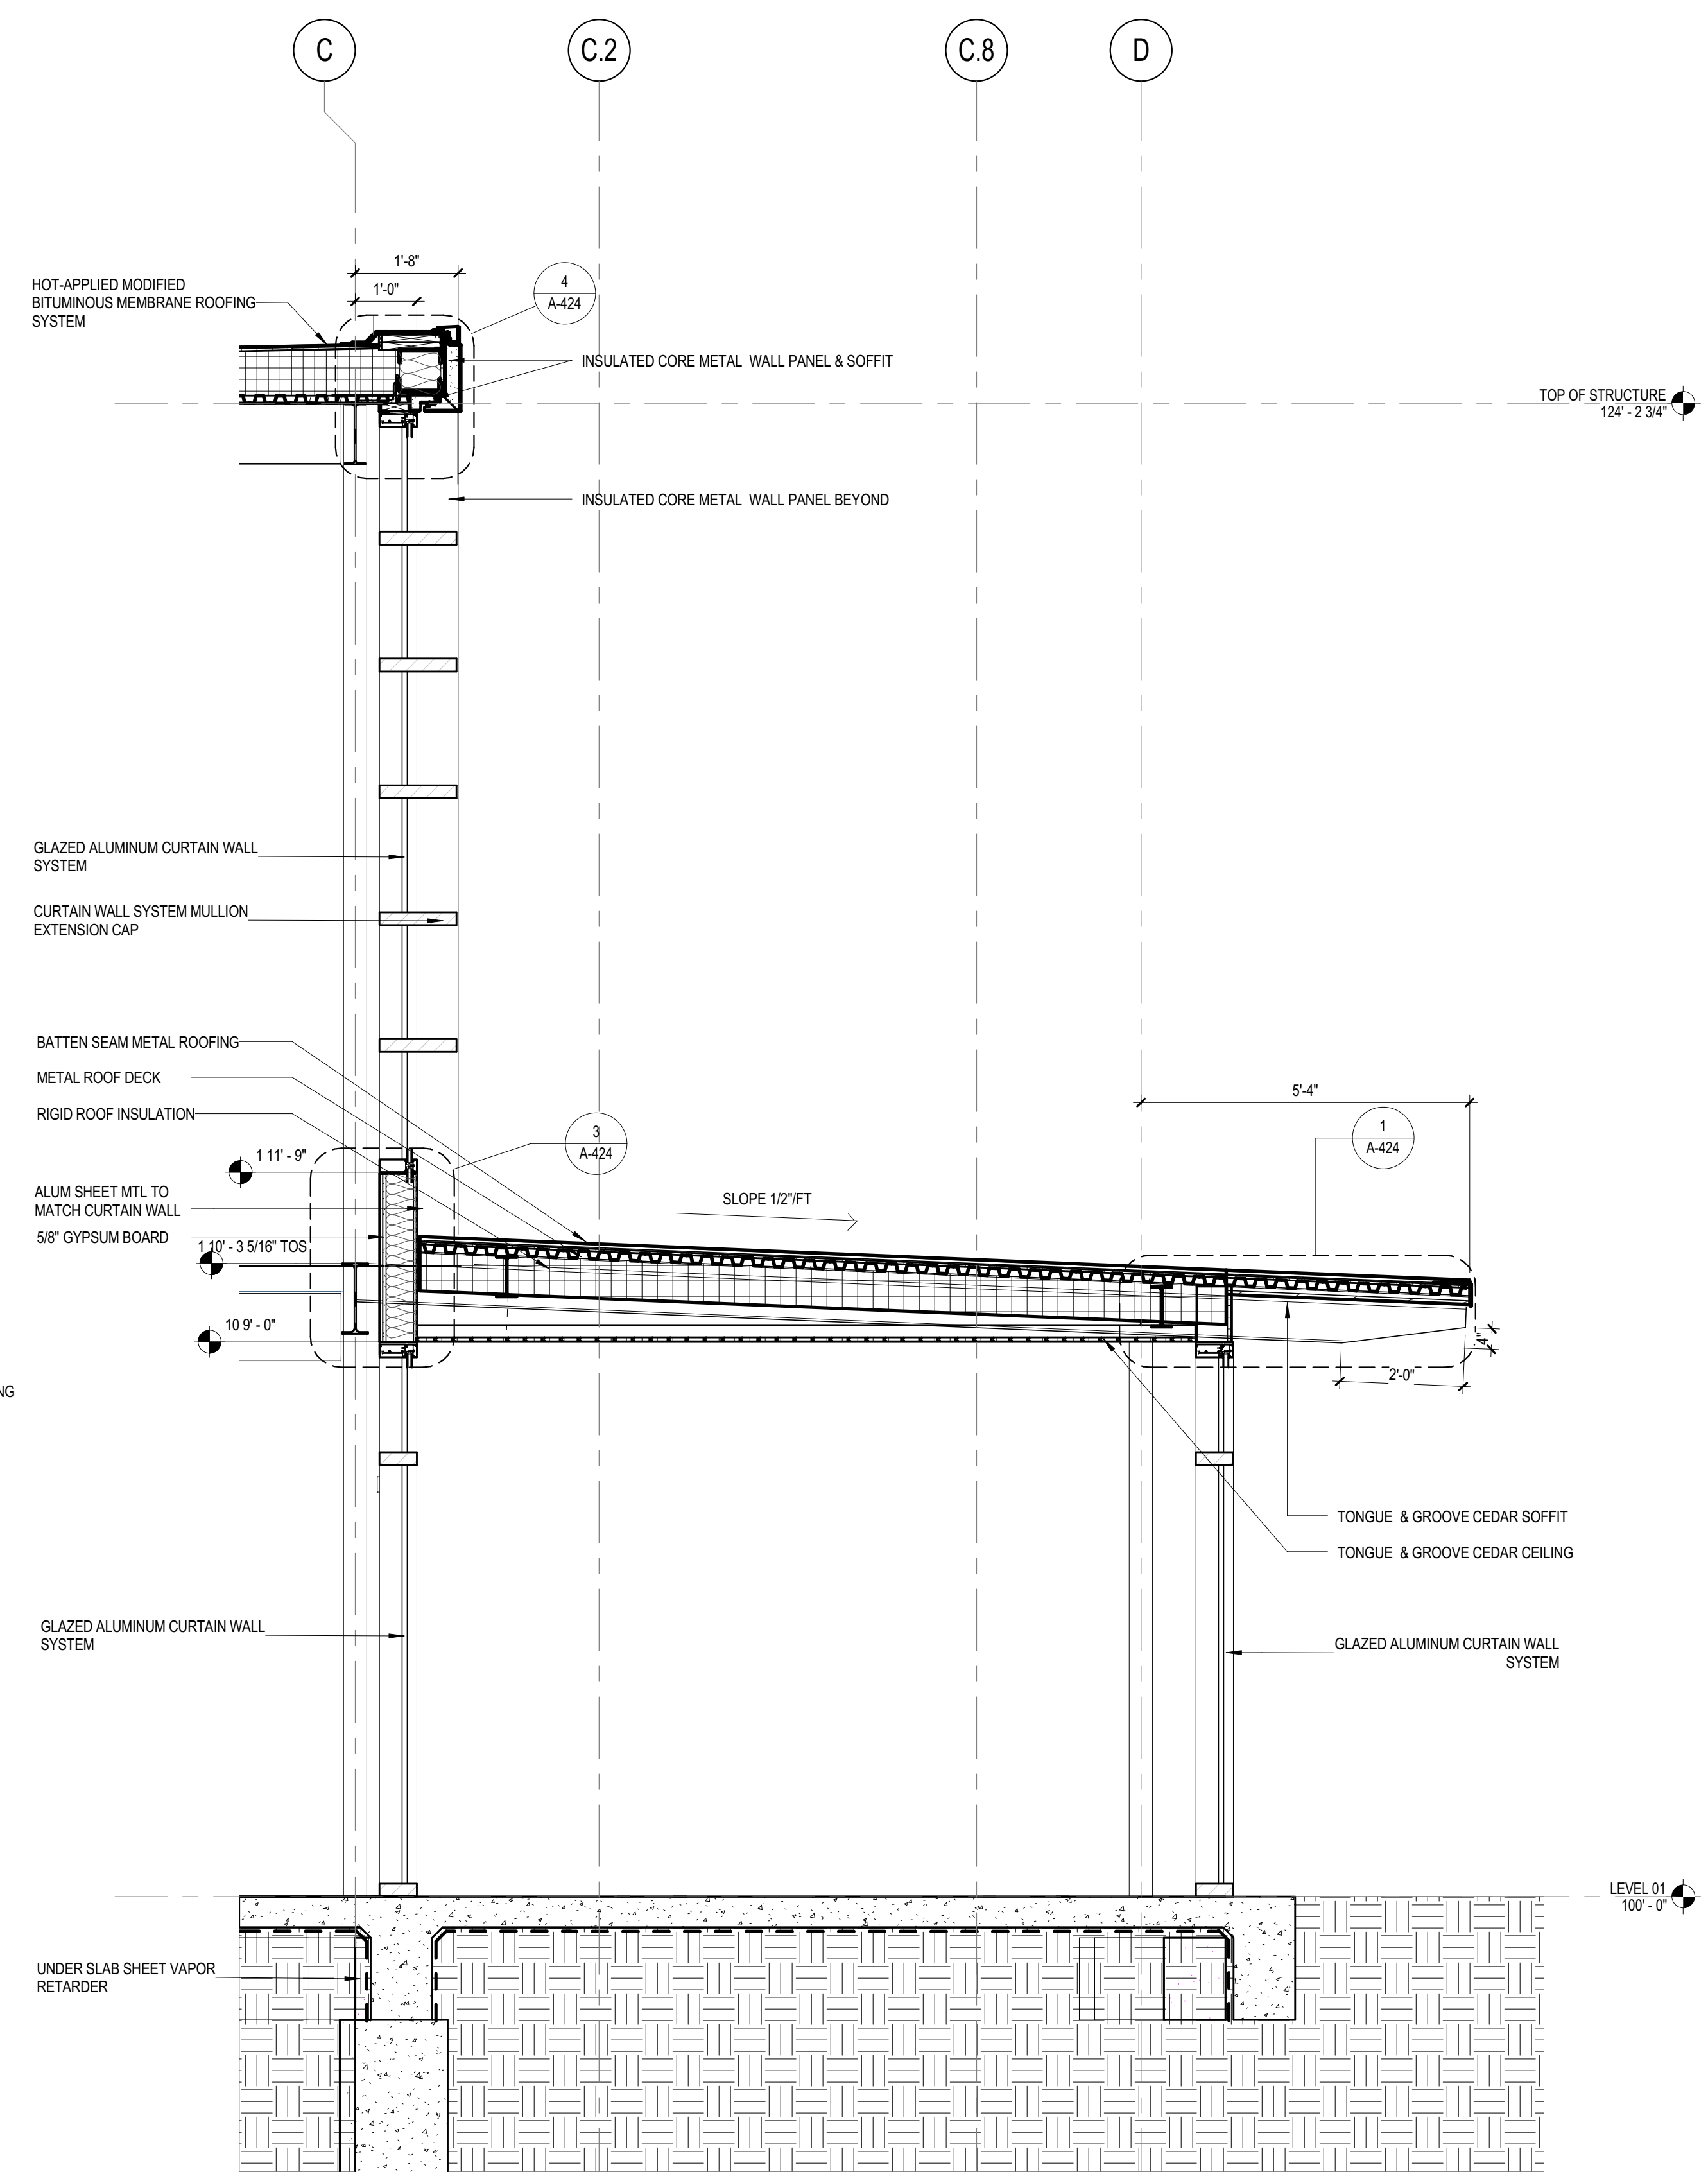

1 WALL SECTION
1/2" = 1'-0"

8/25/2016 9:24:37 AM \\perkinswill.net\Projects\Dallas\146054.000_LE_Muchent_SA\DESIGN\REV\REV\WY\ARCH_JEM_2.rvt