




scale:
dsnd:
drawn:
approved:

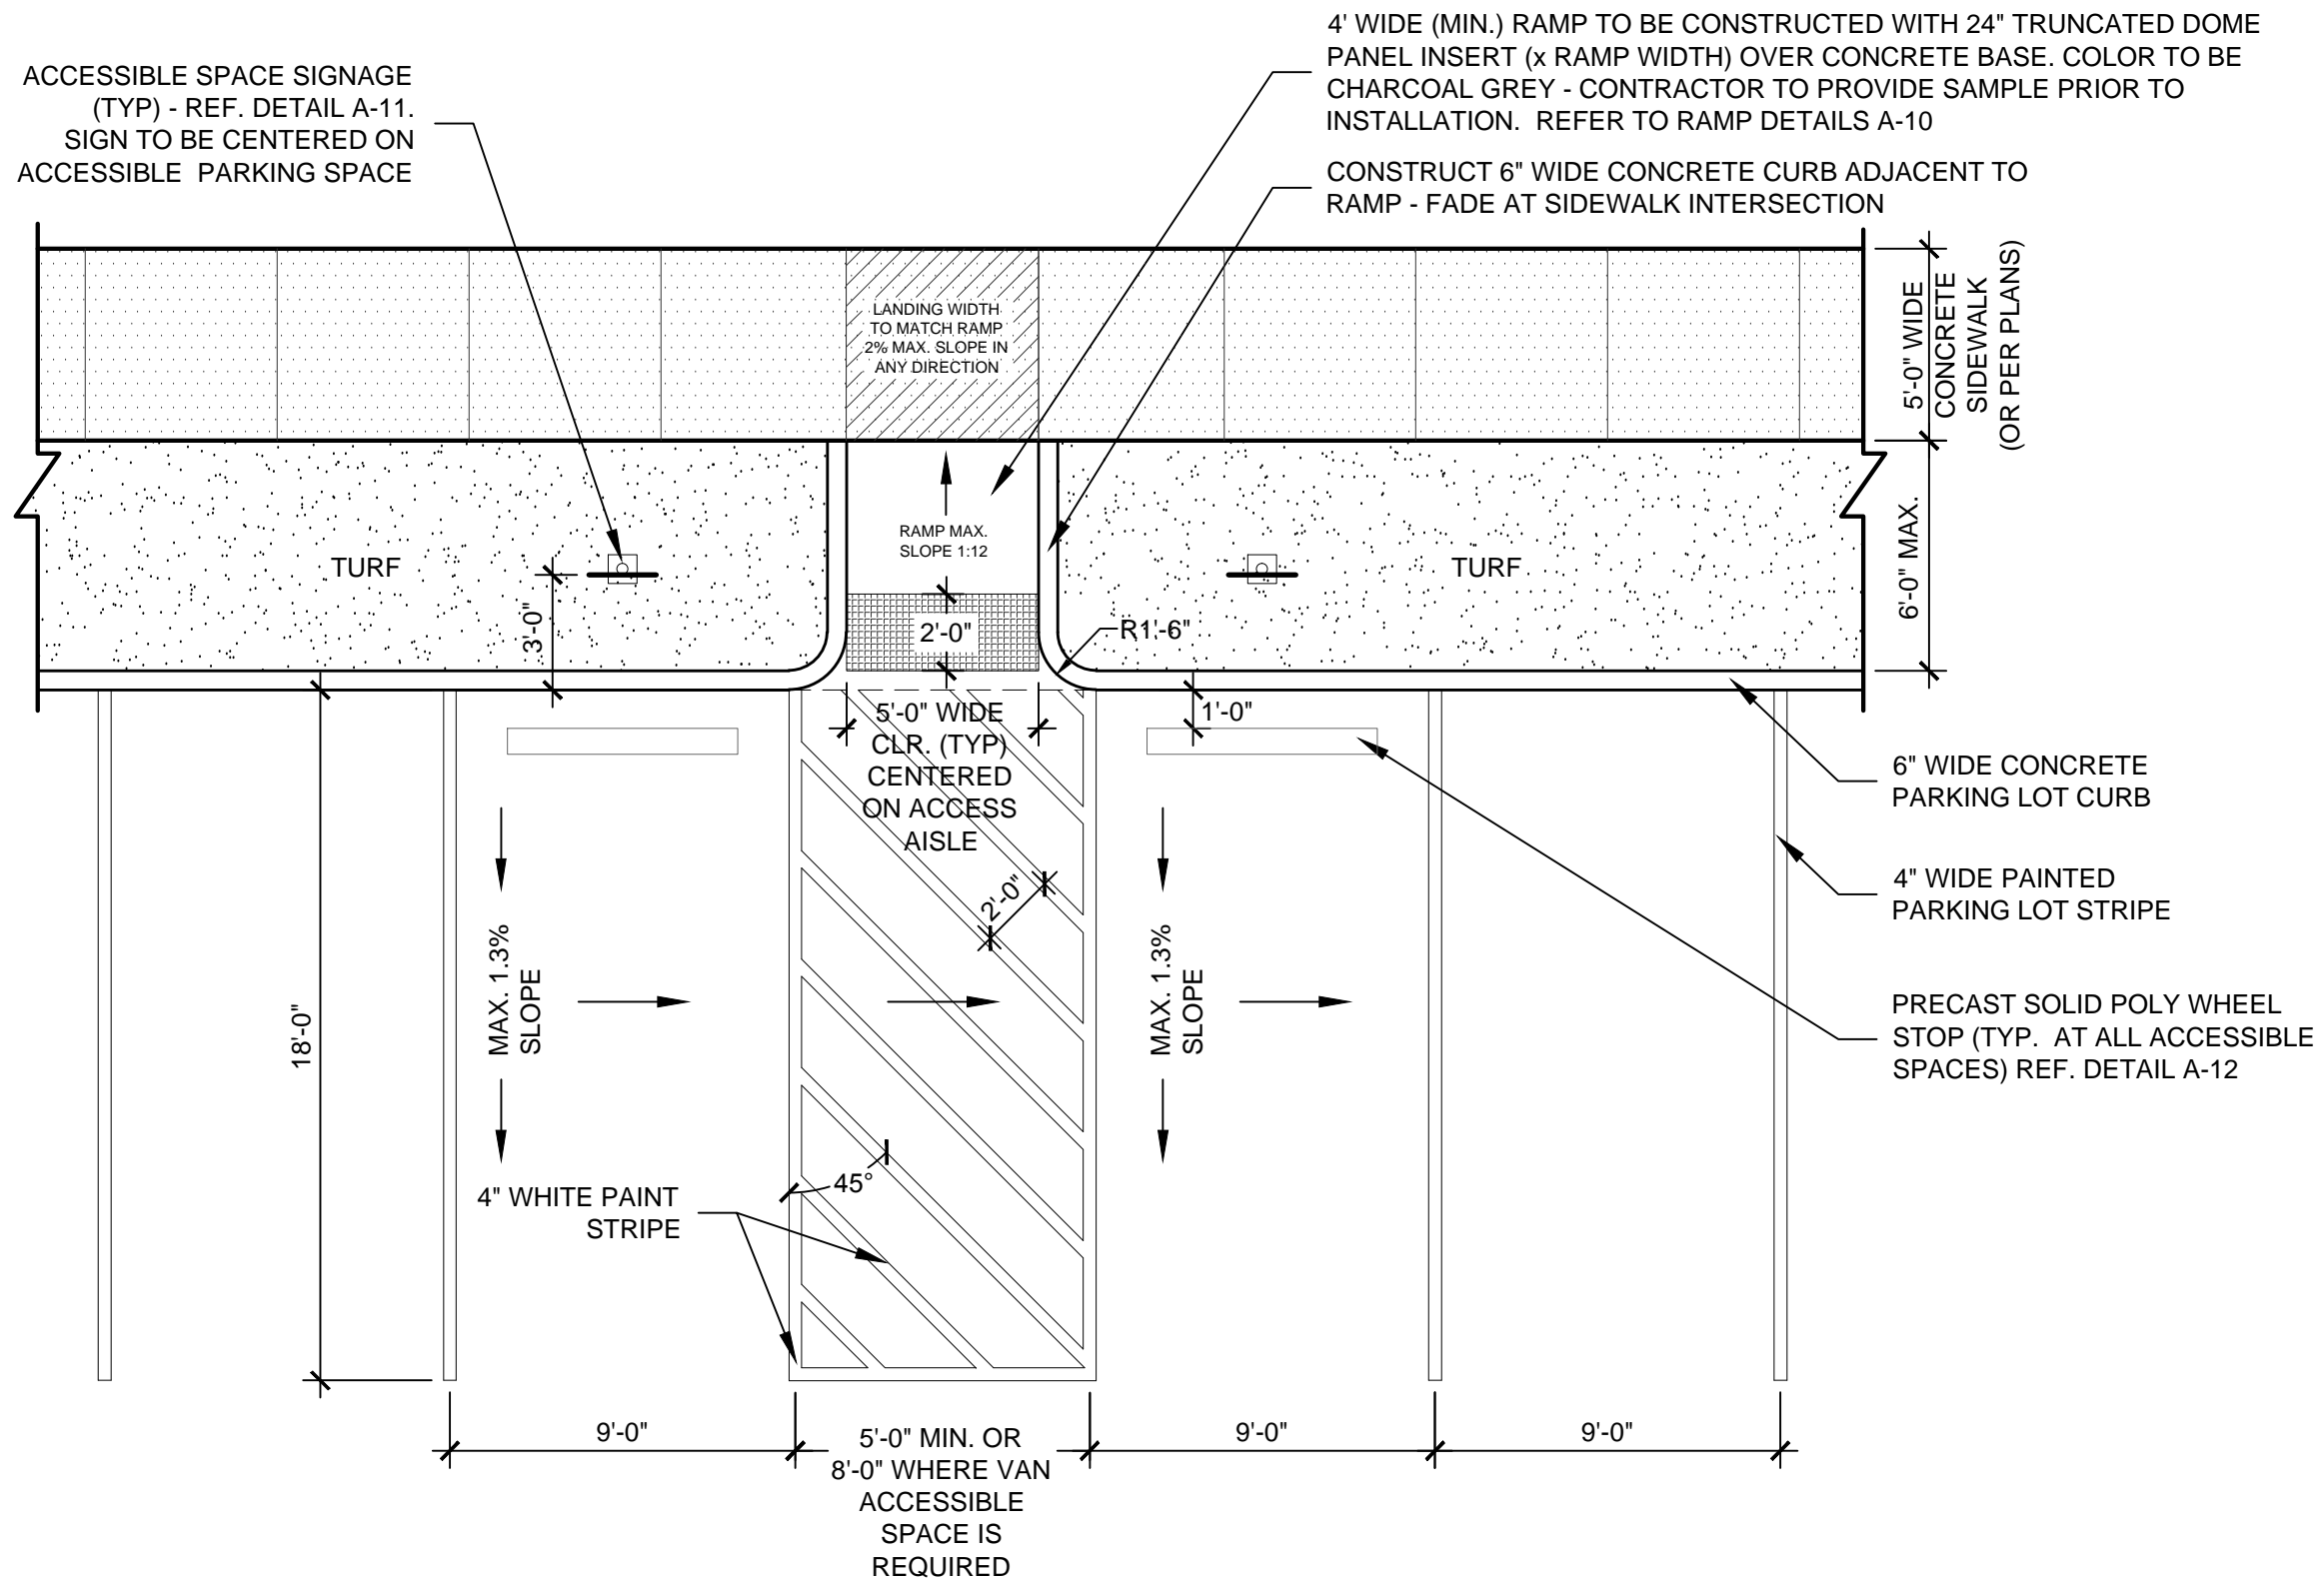

GENERAL NOTES:

1. MAXIMUM GRADE IN ANY DIRECTION FOR BARRIER FREE ACCESSIBLE SPACES TO BE 2%.
2. MAXIMUM LONGITUDINAL GRADE FOR ACCESSIBLE PATHS SHALL NOT EXCEED 5% WITH A MAXIMUM CROSS SLOPE OF 2%.

A
9

ACCESSIBLE PARKING AREA STRIPING AND CURB RAMP DETAIL - ABUTTING TURF

SCALE : 1"= 5'-0"

Standard Construction Details

for
City of Dallas
Park and Recreation Department

Typical Construction Details
PAVEMENT &
PARKING DETAILS
ACCESSIBLE
PARKING AREA
STRIPING AND CURB
RAMP DETAIL
(ABUTTING TURF)

issue date	_____
revisions	_____

DETAIL A-9