

**DALLAS PARK
AND
RECREATION
DEPARTMENT
ADMINISTRATIVE
OFFICES**

10031 E. NORTHWEST HWY
DALLAS, TX 75238

LANDSCAPE

KEVIN SLOAN STUDIO
2400 EMPIRE CENTRAL, SUITE F
DALLAS, TX 75226
MATT STUBBS
(214) 459-1784


STRUCTURAL

RLG ENGINEERING
5445 La Sierra SUITE 300
DALLAS, TX 75231
ANDY AAYERS
214.739.8100


MEP

SW ASSOCIATES
5425 LBJ FWY
SUITE 300 - LB129
DALLAS, TX 75240
CARL HEWETT
214.397.0211


SPECIFICATION KEYNOTE LEGEND	
04.211	SALVAGED MODULAR FACE BRICK, RUNNING BOND
04.222	8" CONCRETE MASONRY UNIT
05.122	STEEL BEAM
05.128	SUSPENDED STEEL LINTEL
05.413	6" COLD-FORMED METAL FRAMING
06.102	PRESSURE-TREATED WOOD BLOCKING / NAILER
07.217	FIBERGLASS UN-FACED BATT INSULATION - TYPE "G"
07.225	RIGID ROOF INSULATION
07.227	ROOF INSULATION COVER BOARD
07.421	INSULATED CORE METAL WALL PANELS
07.422	INSULATED CORE METAL WALL PANEL SOFFIT
07.521	HOT-APPLIED MODIFIED BITUMINOUS MEMBRANE ROOFING SYSTEM
07.922	BACKER ROD AND SEALANT
08.441	GLAZED ALUMINUM CURTAIN WALL SYSTEM

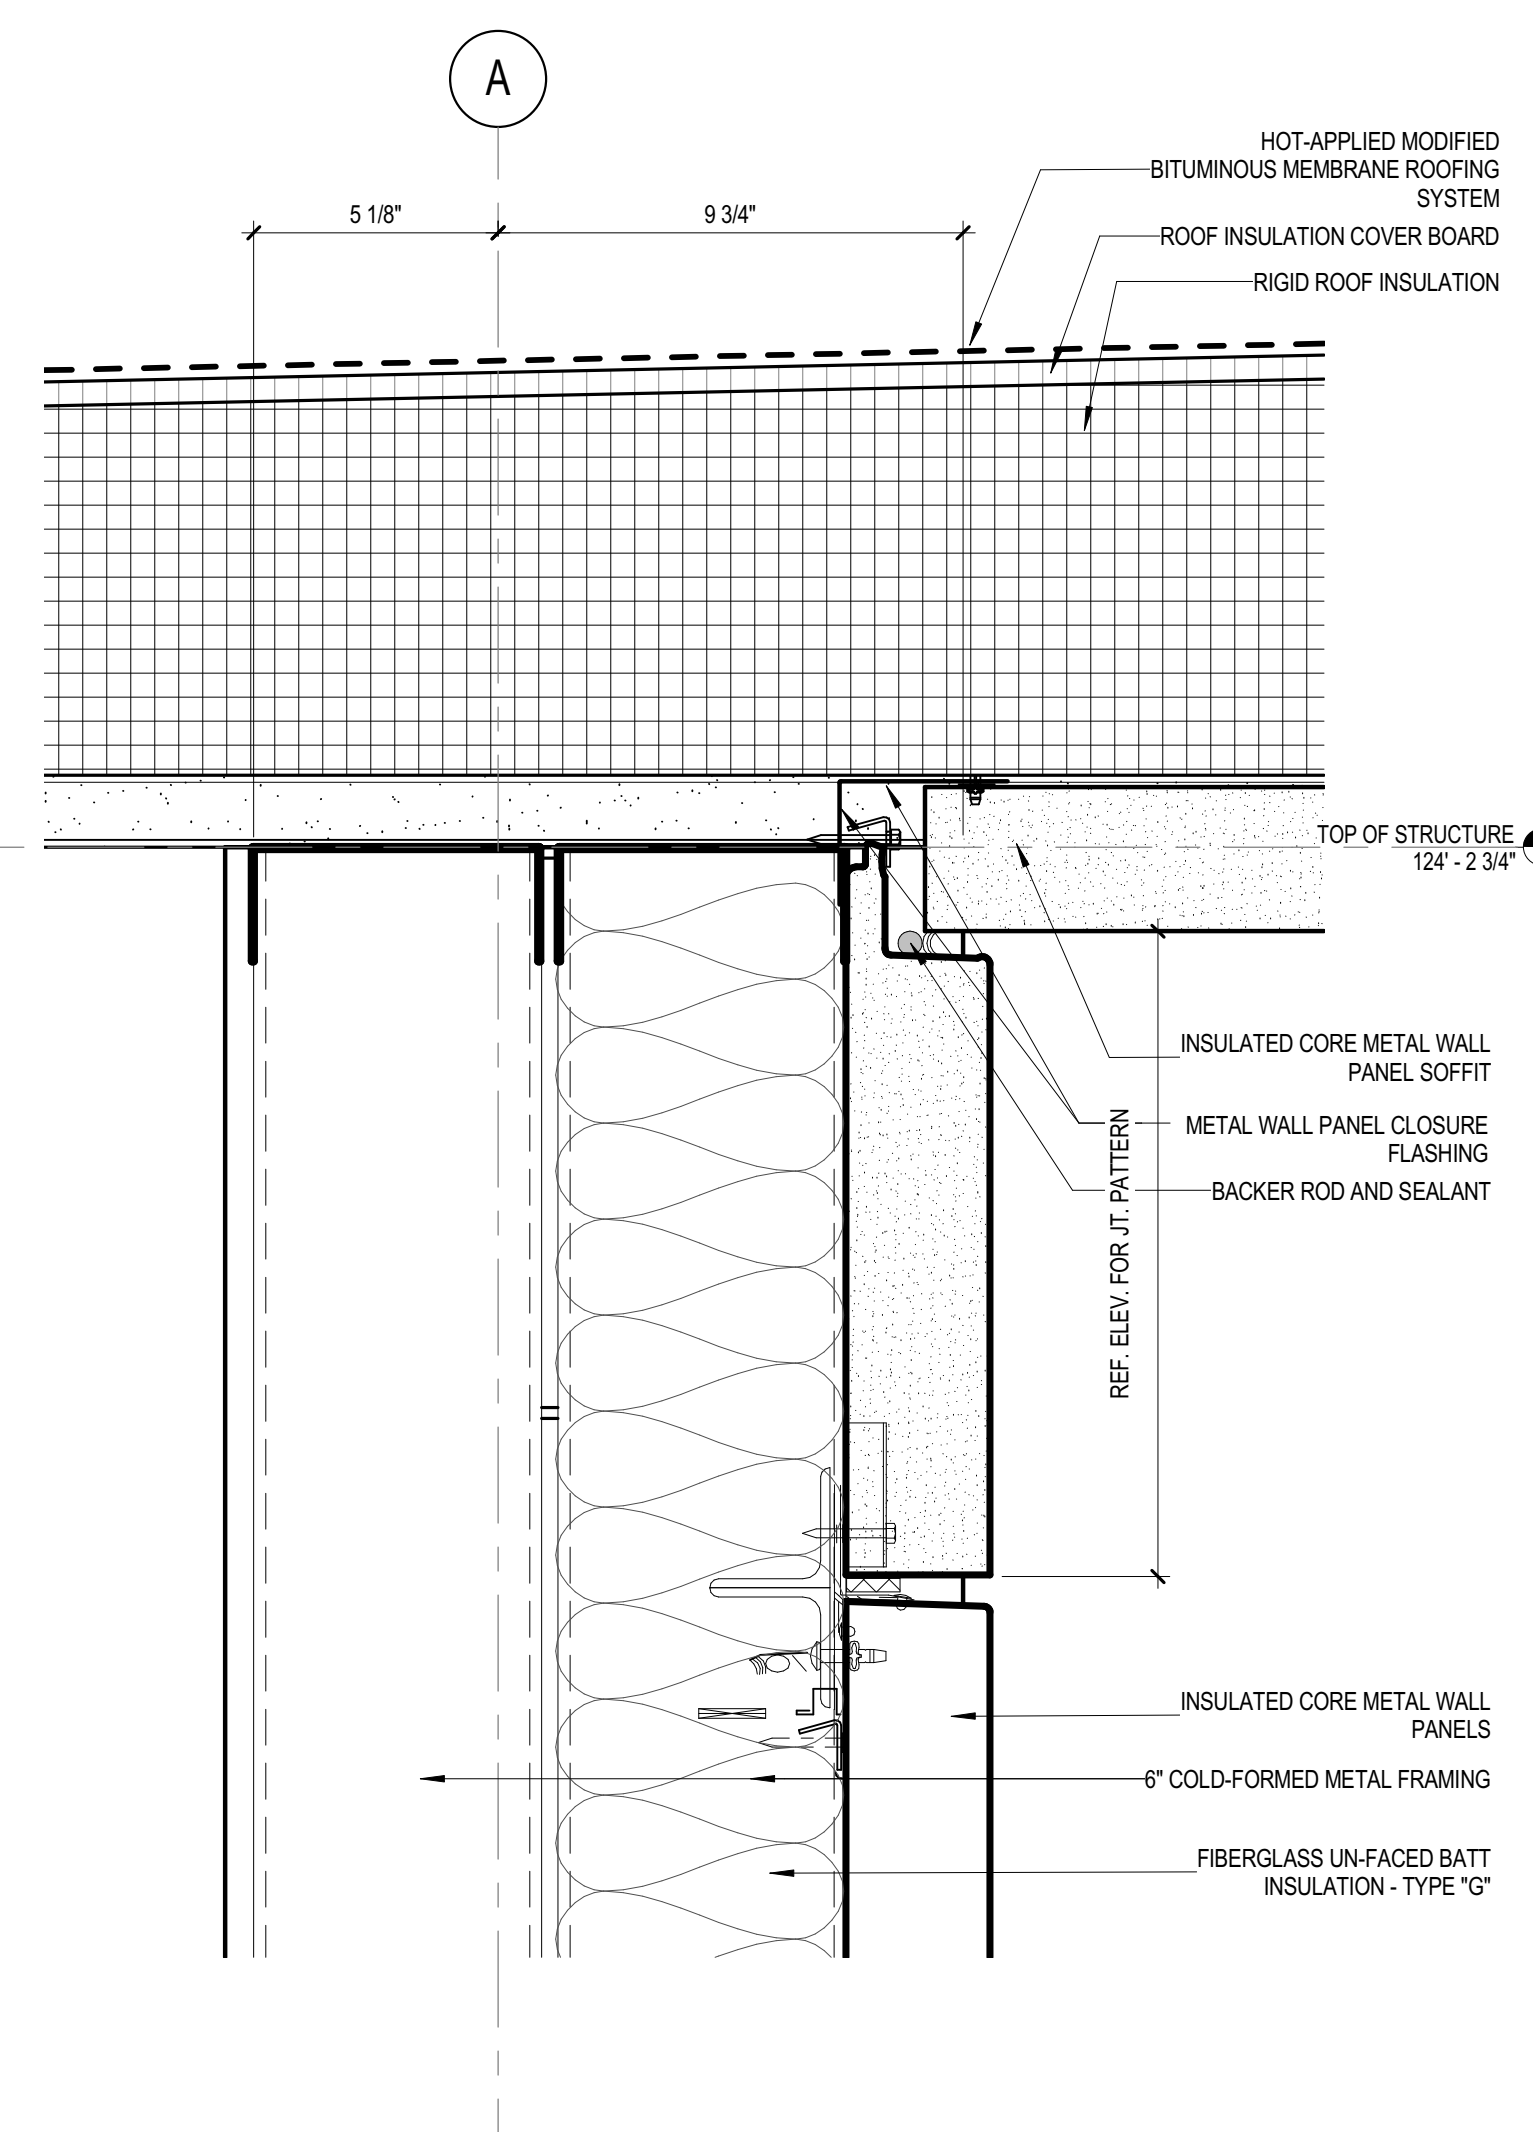


8 DETAIL
3" = 1'-0"

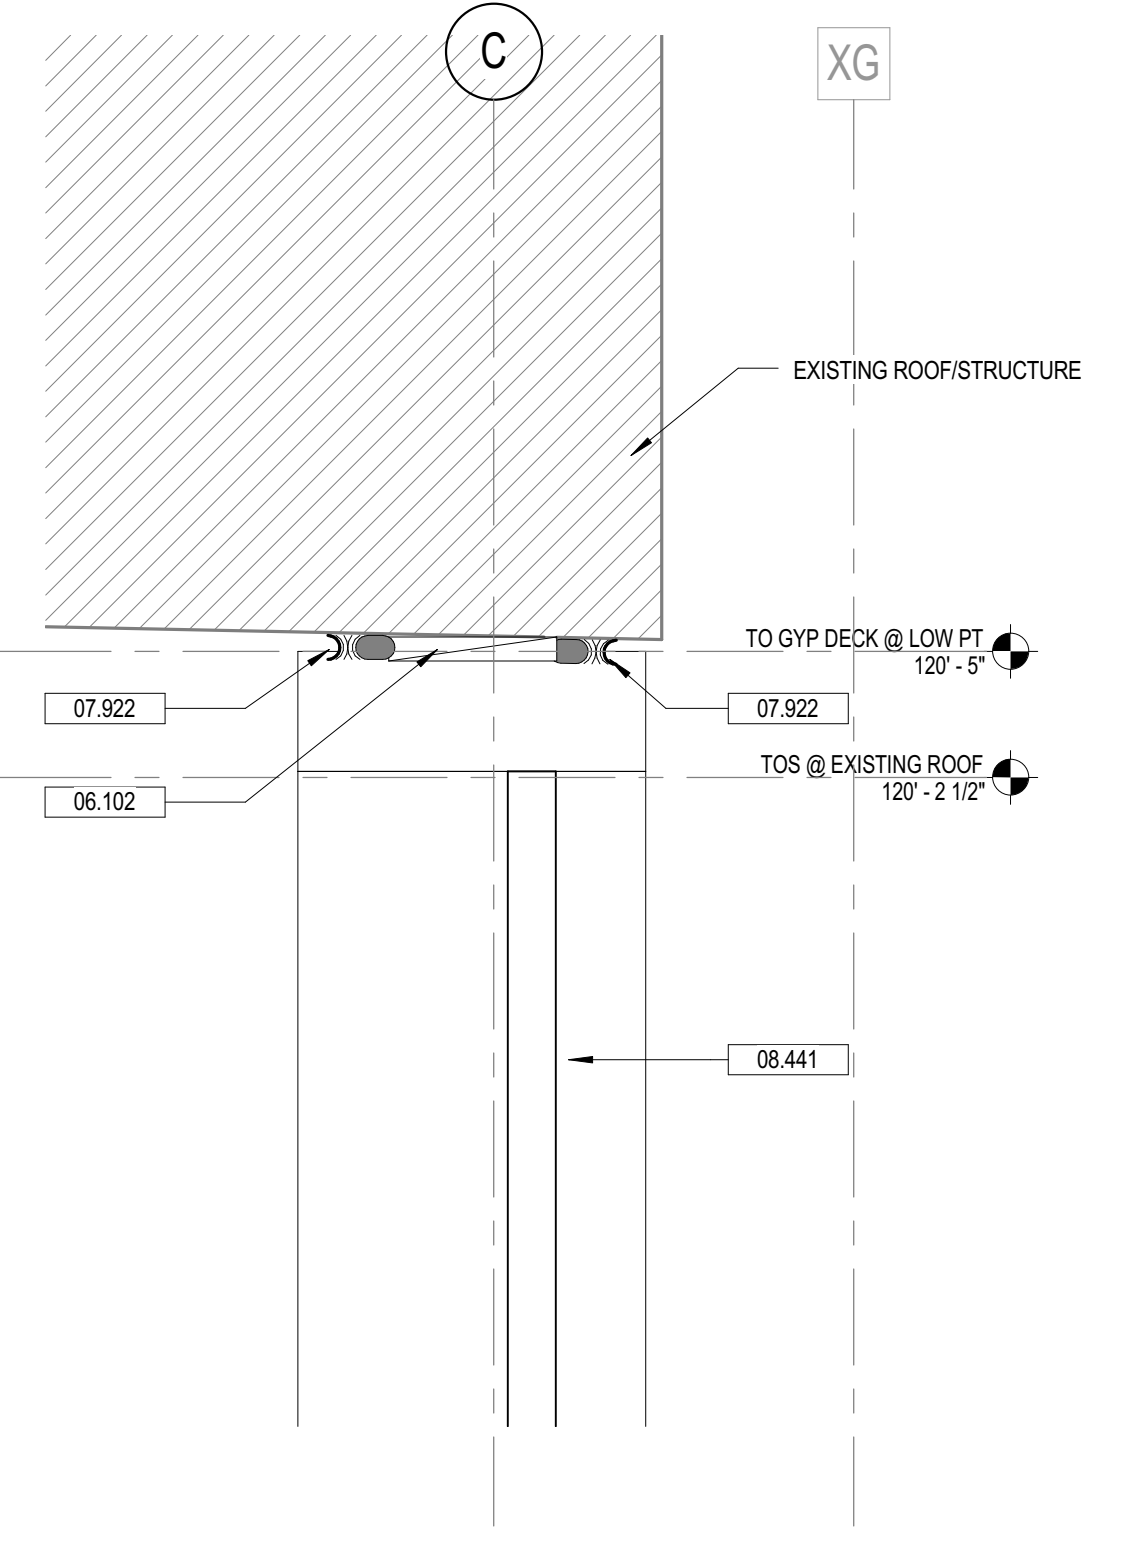


6 DETAIL
3" = 1'-0"

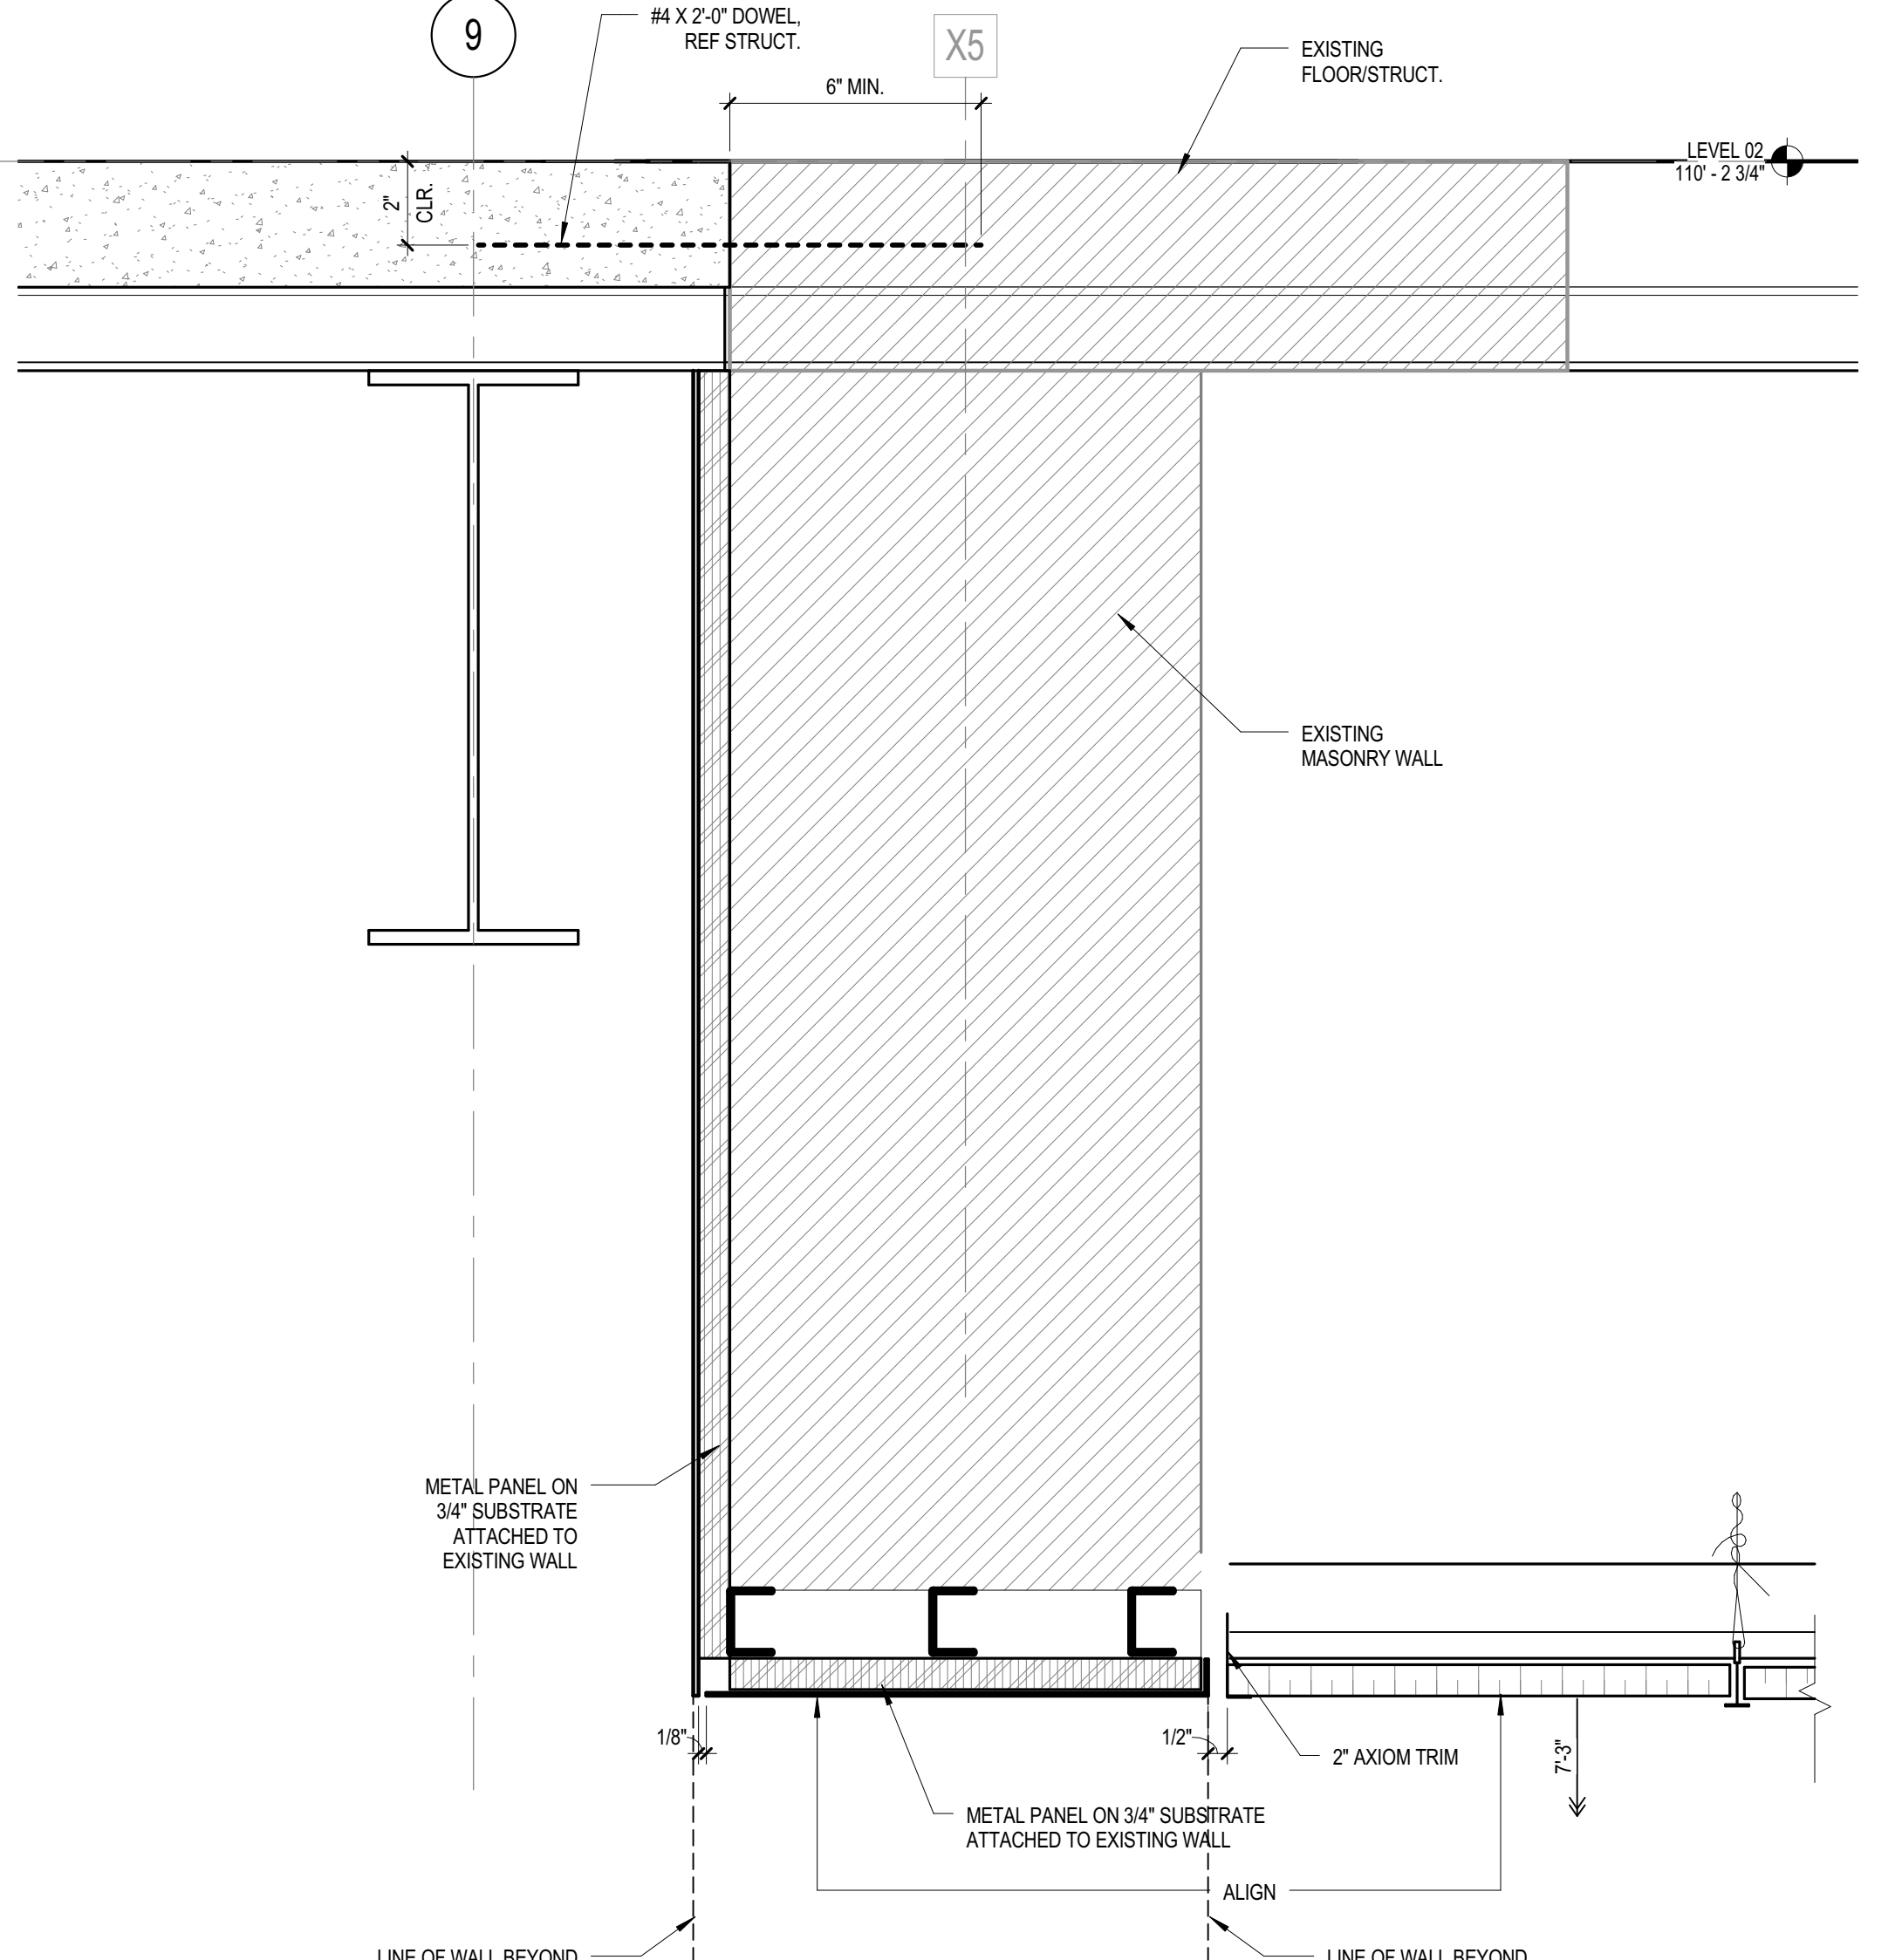


3 DETAIL
3" = 1'-0"

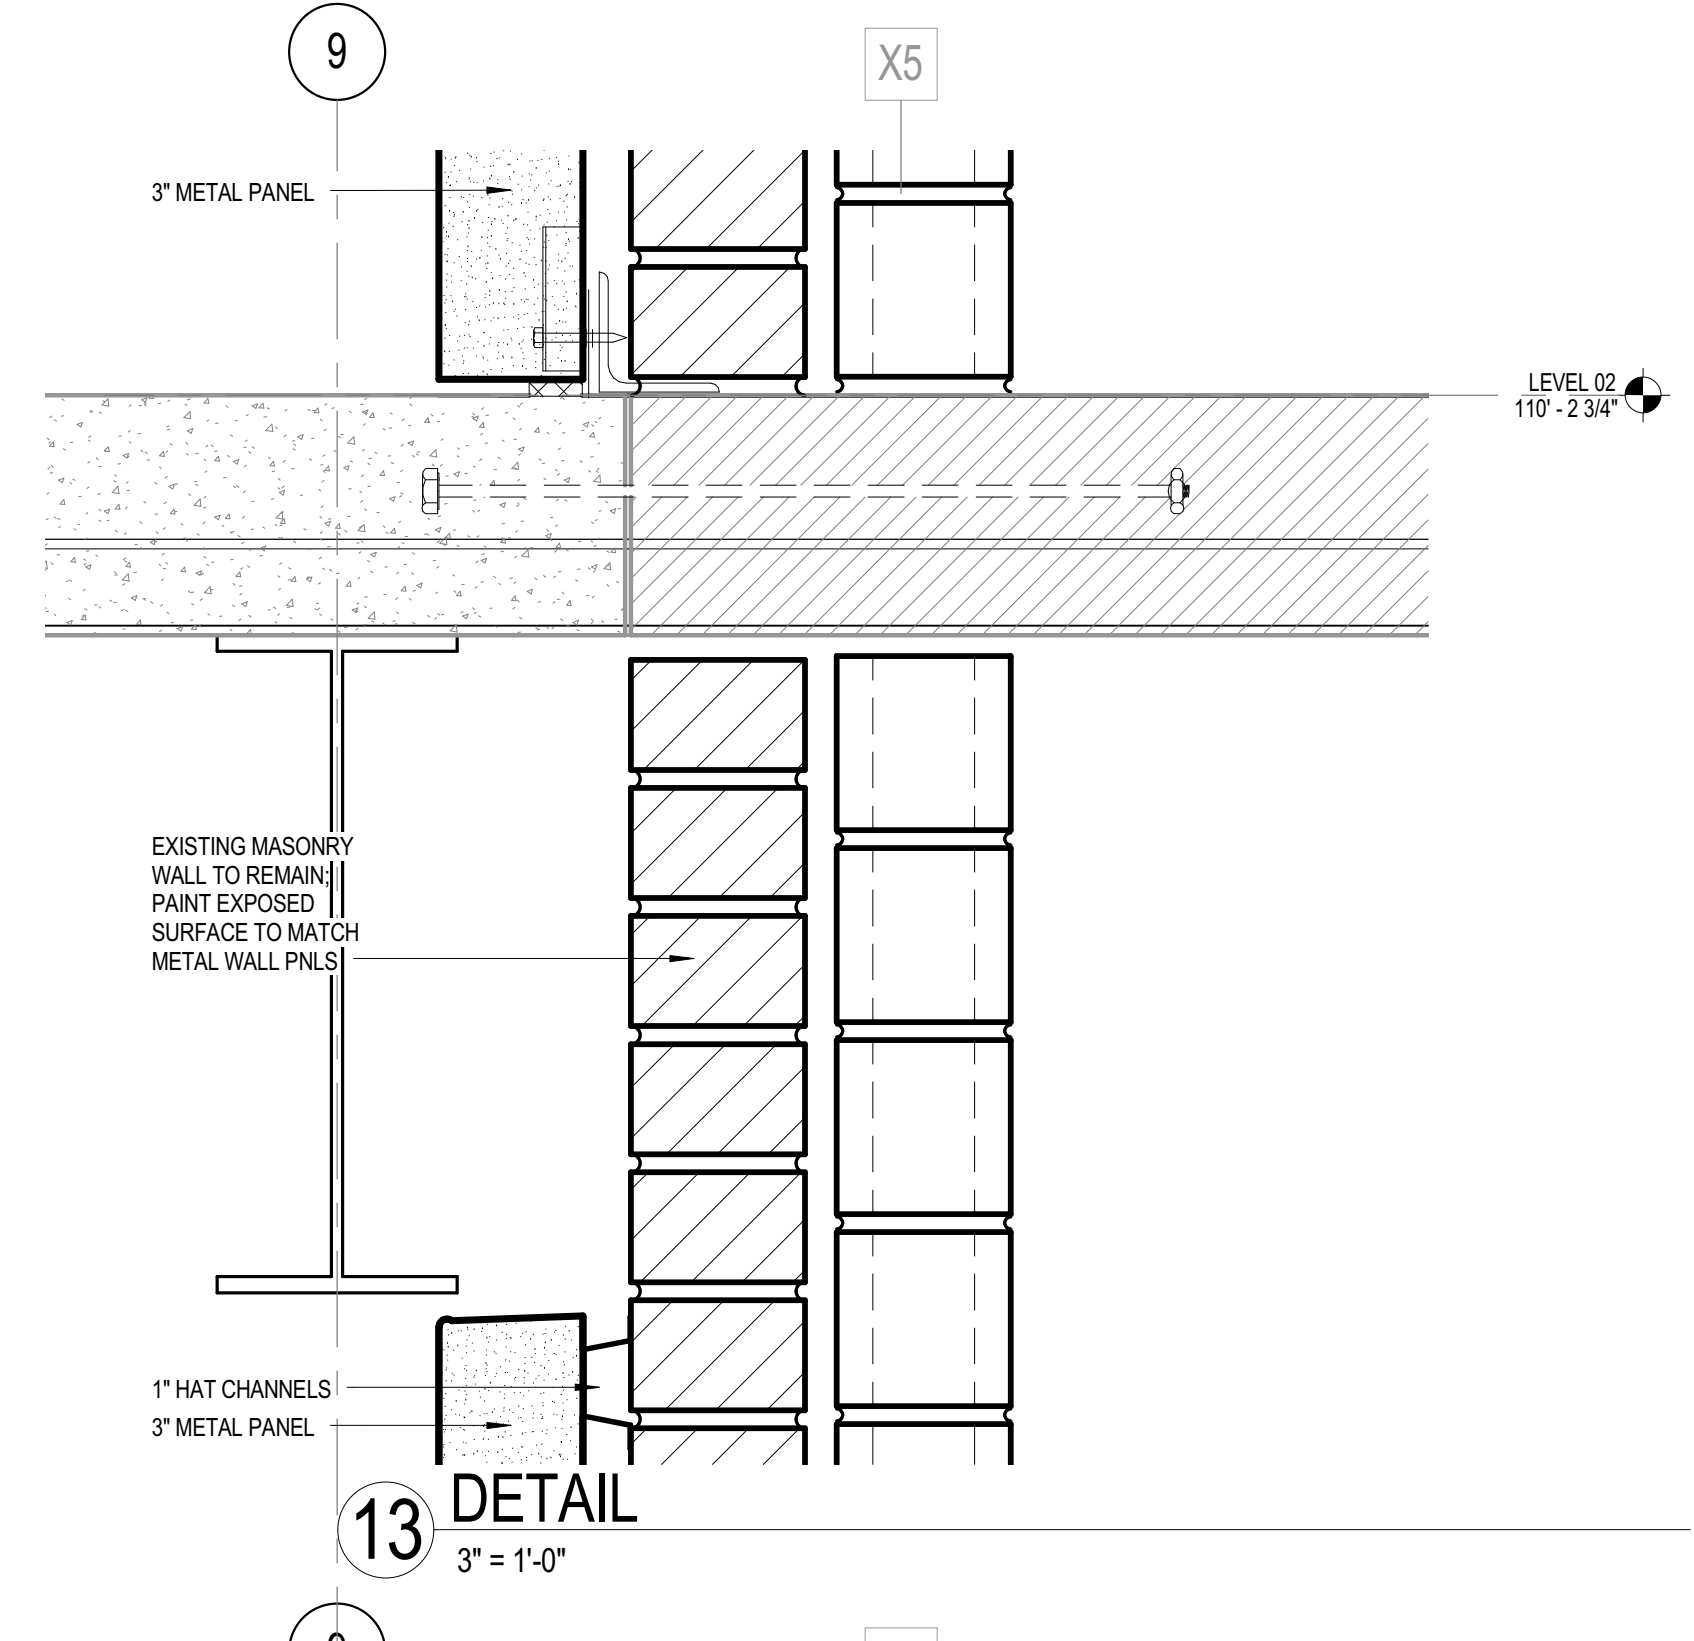


13 DETAIL
3" = 1'-0"

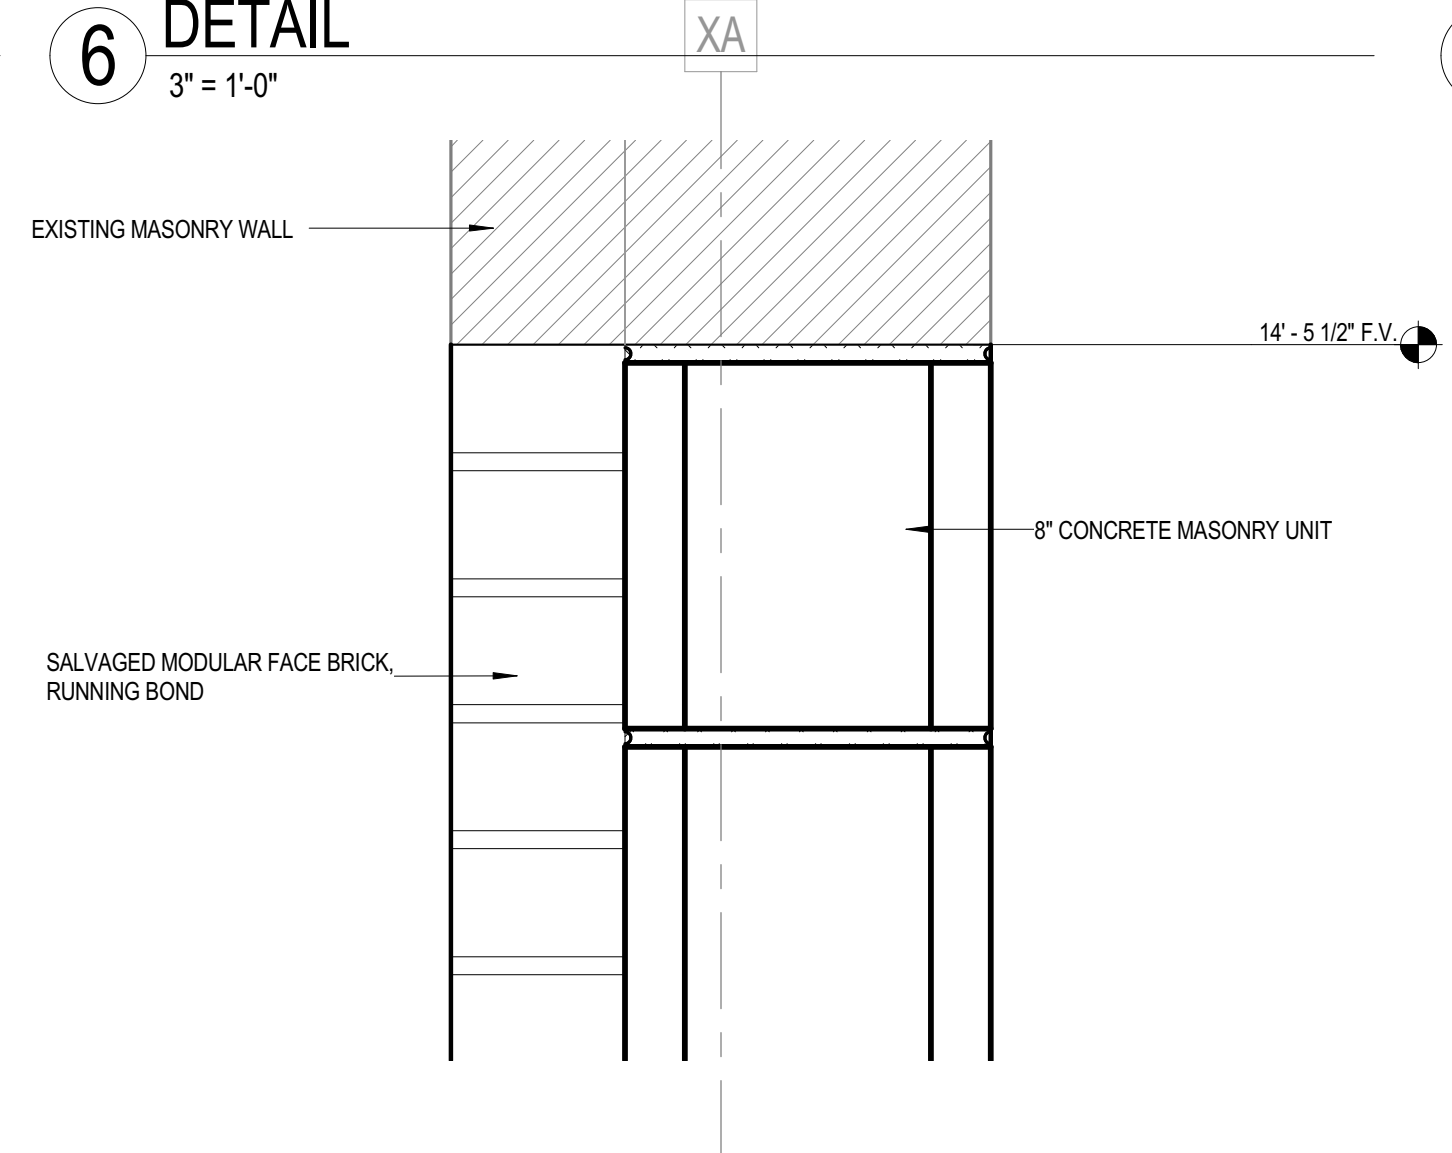


5 DETAIL
3" = 1'-0"

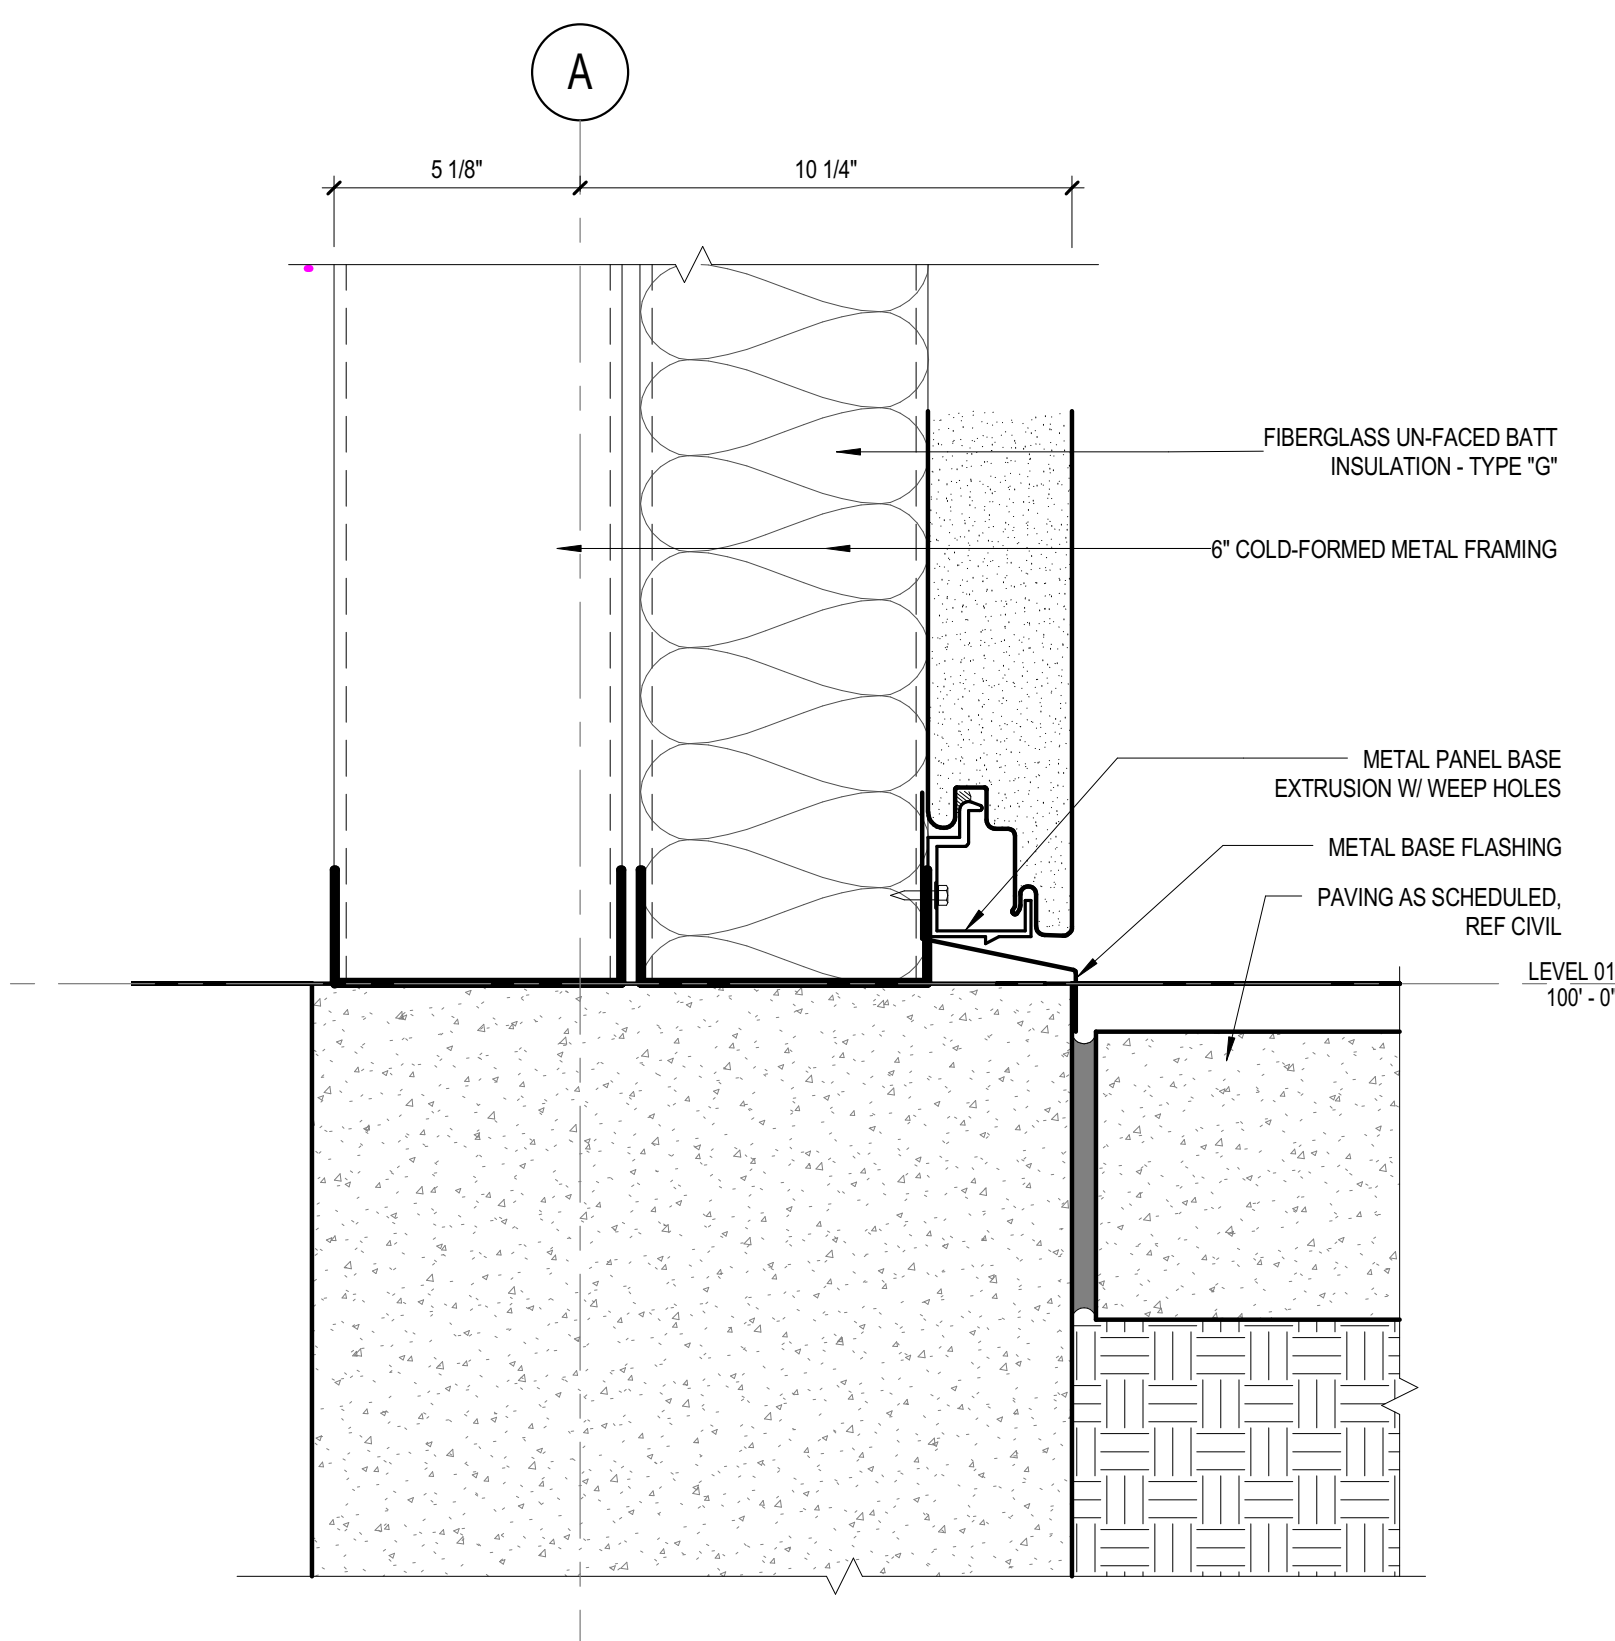


7 DETAIL
3" = 1'-0"

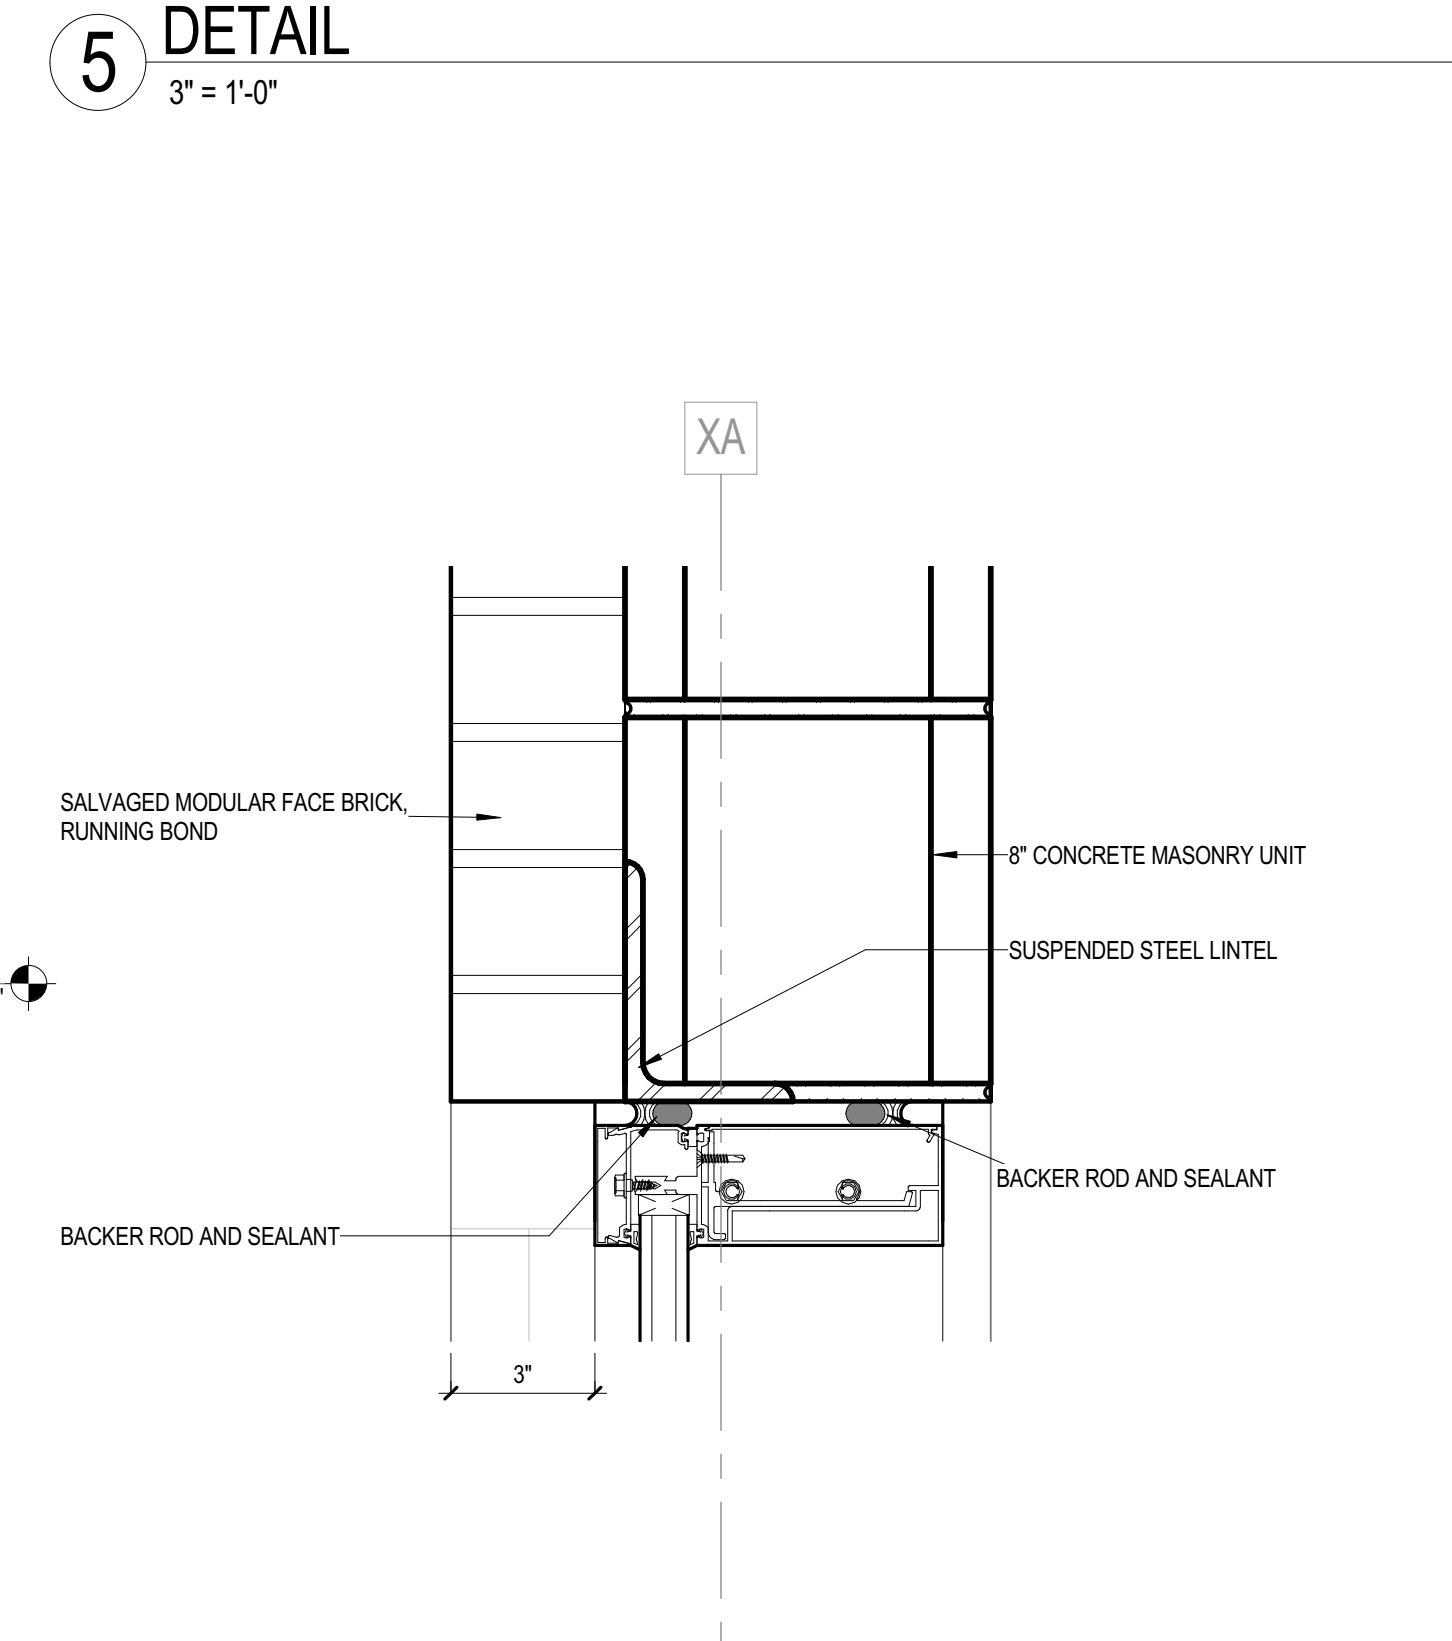

4 DETAIL
3" = 1'-0"

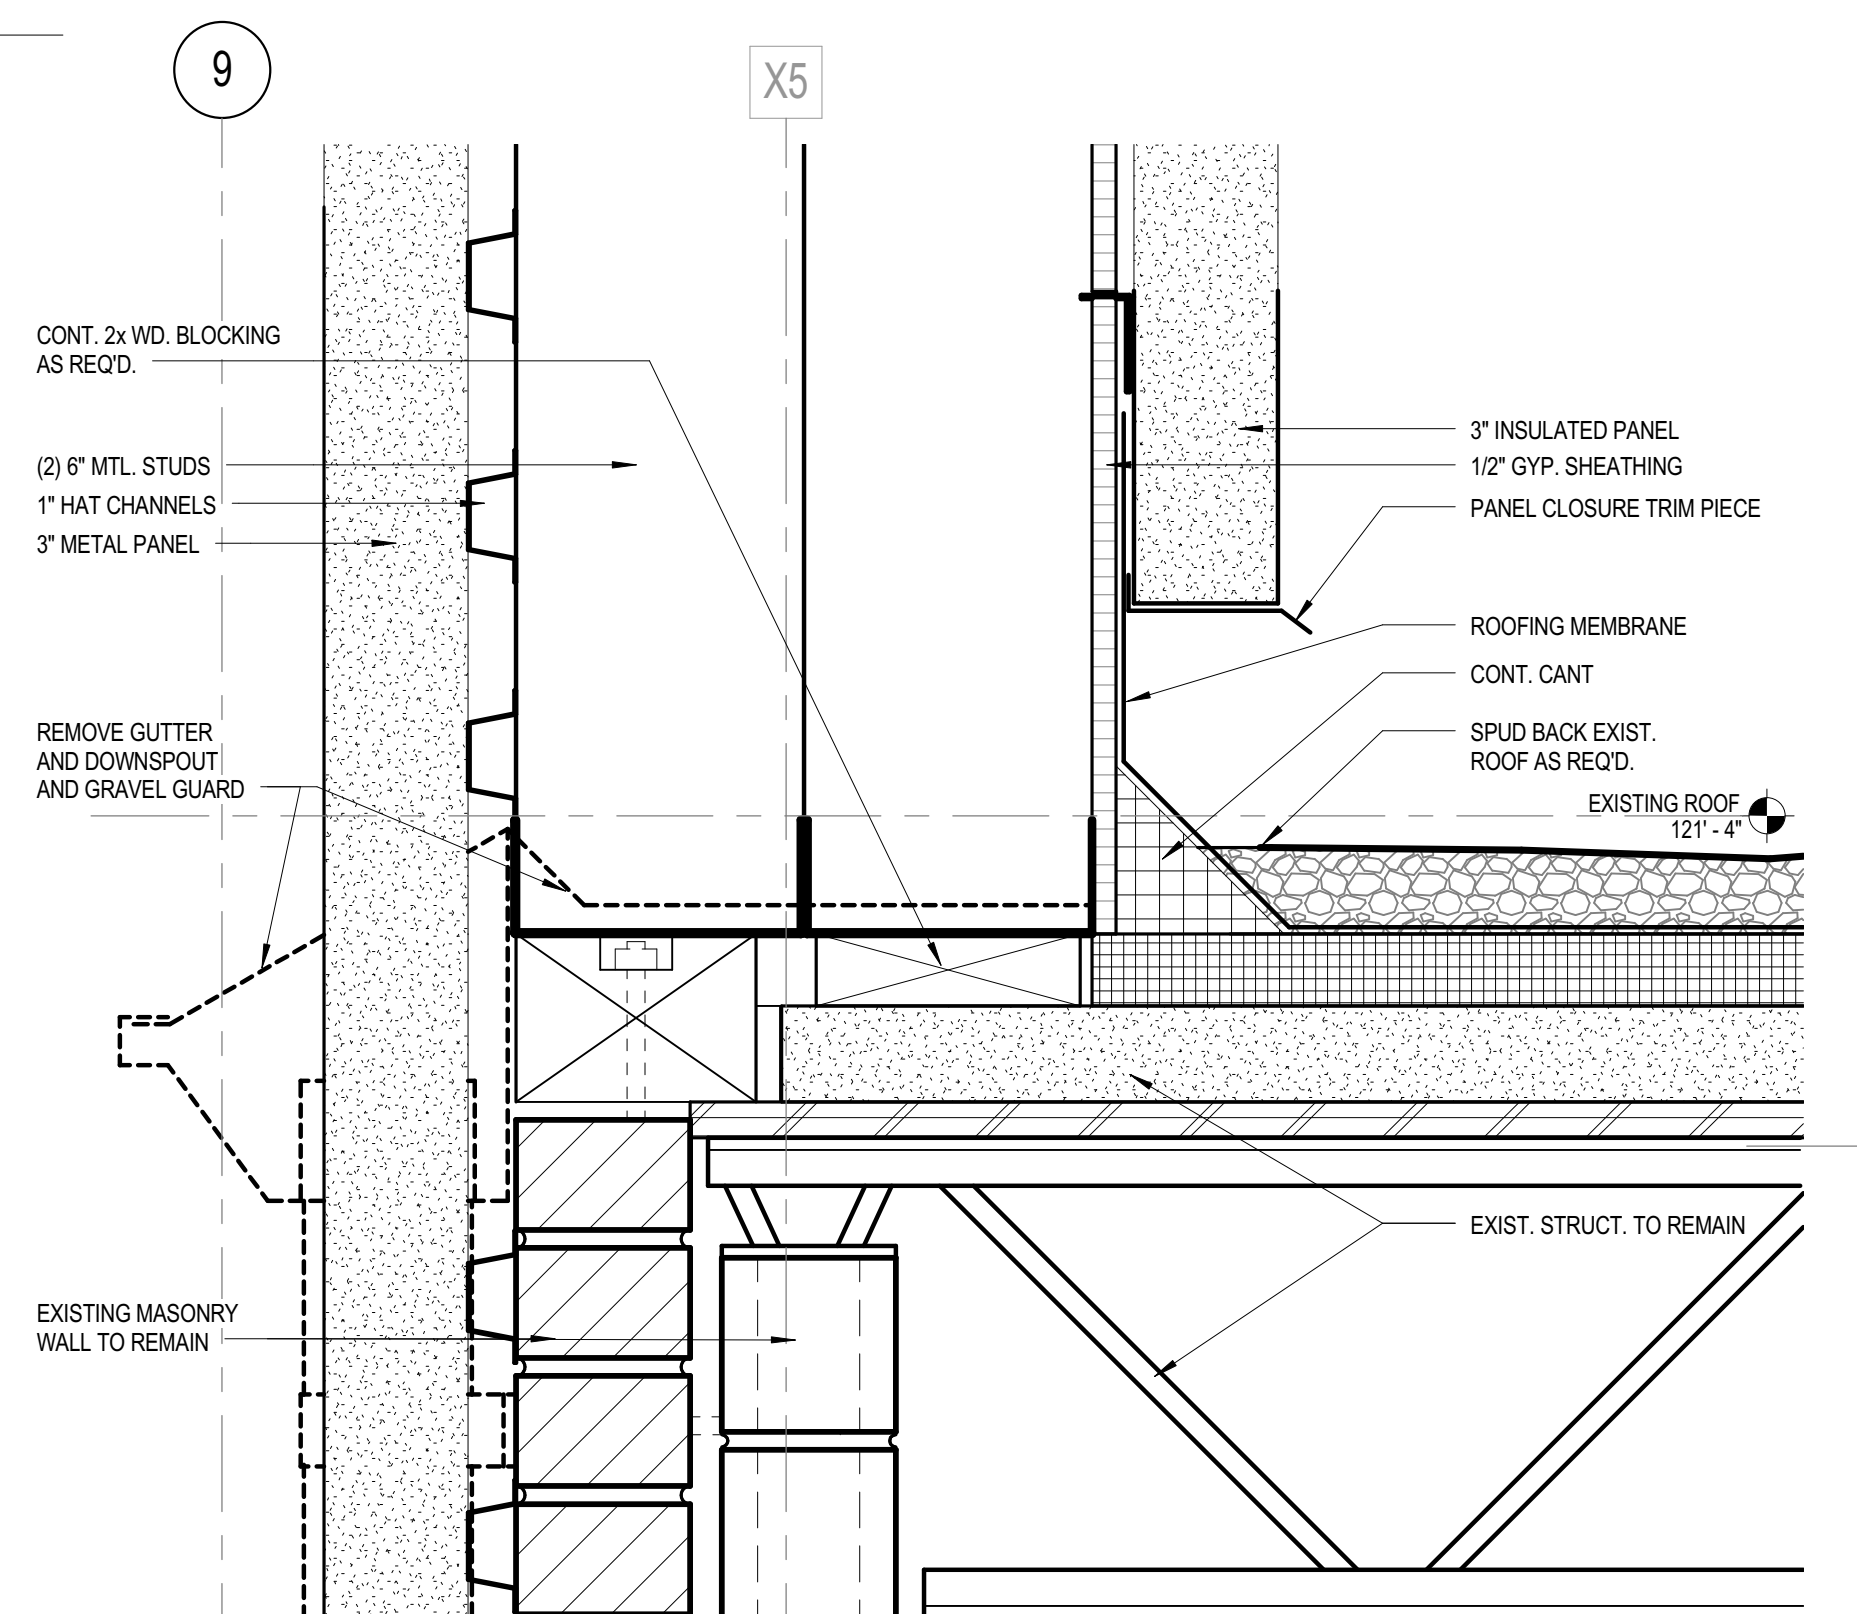

2 DETAIL
3" = 1'-0"

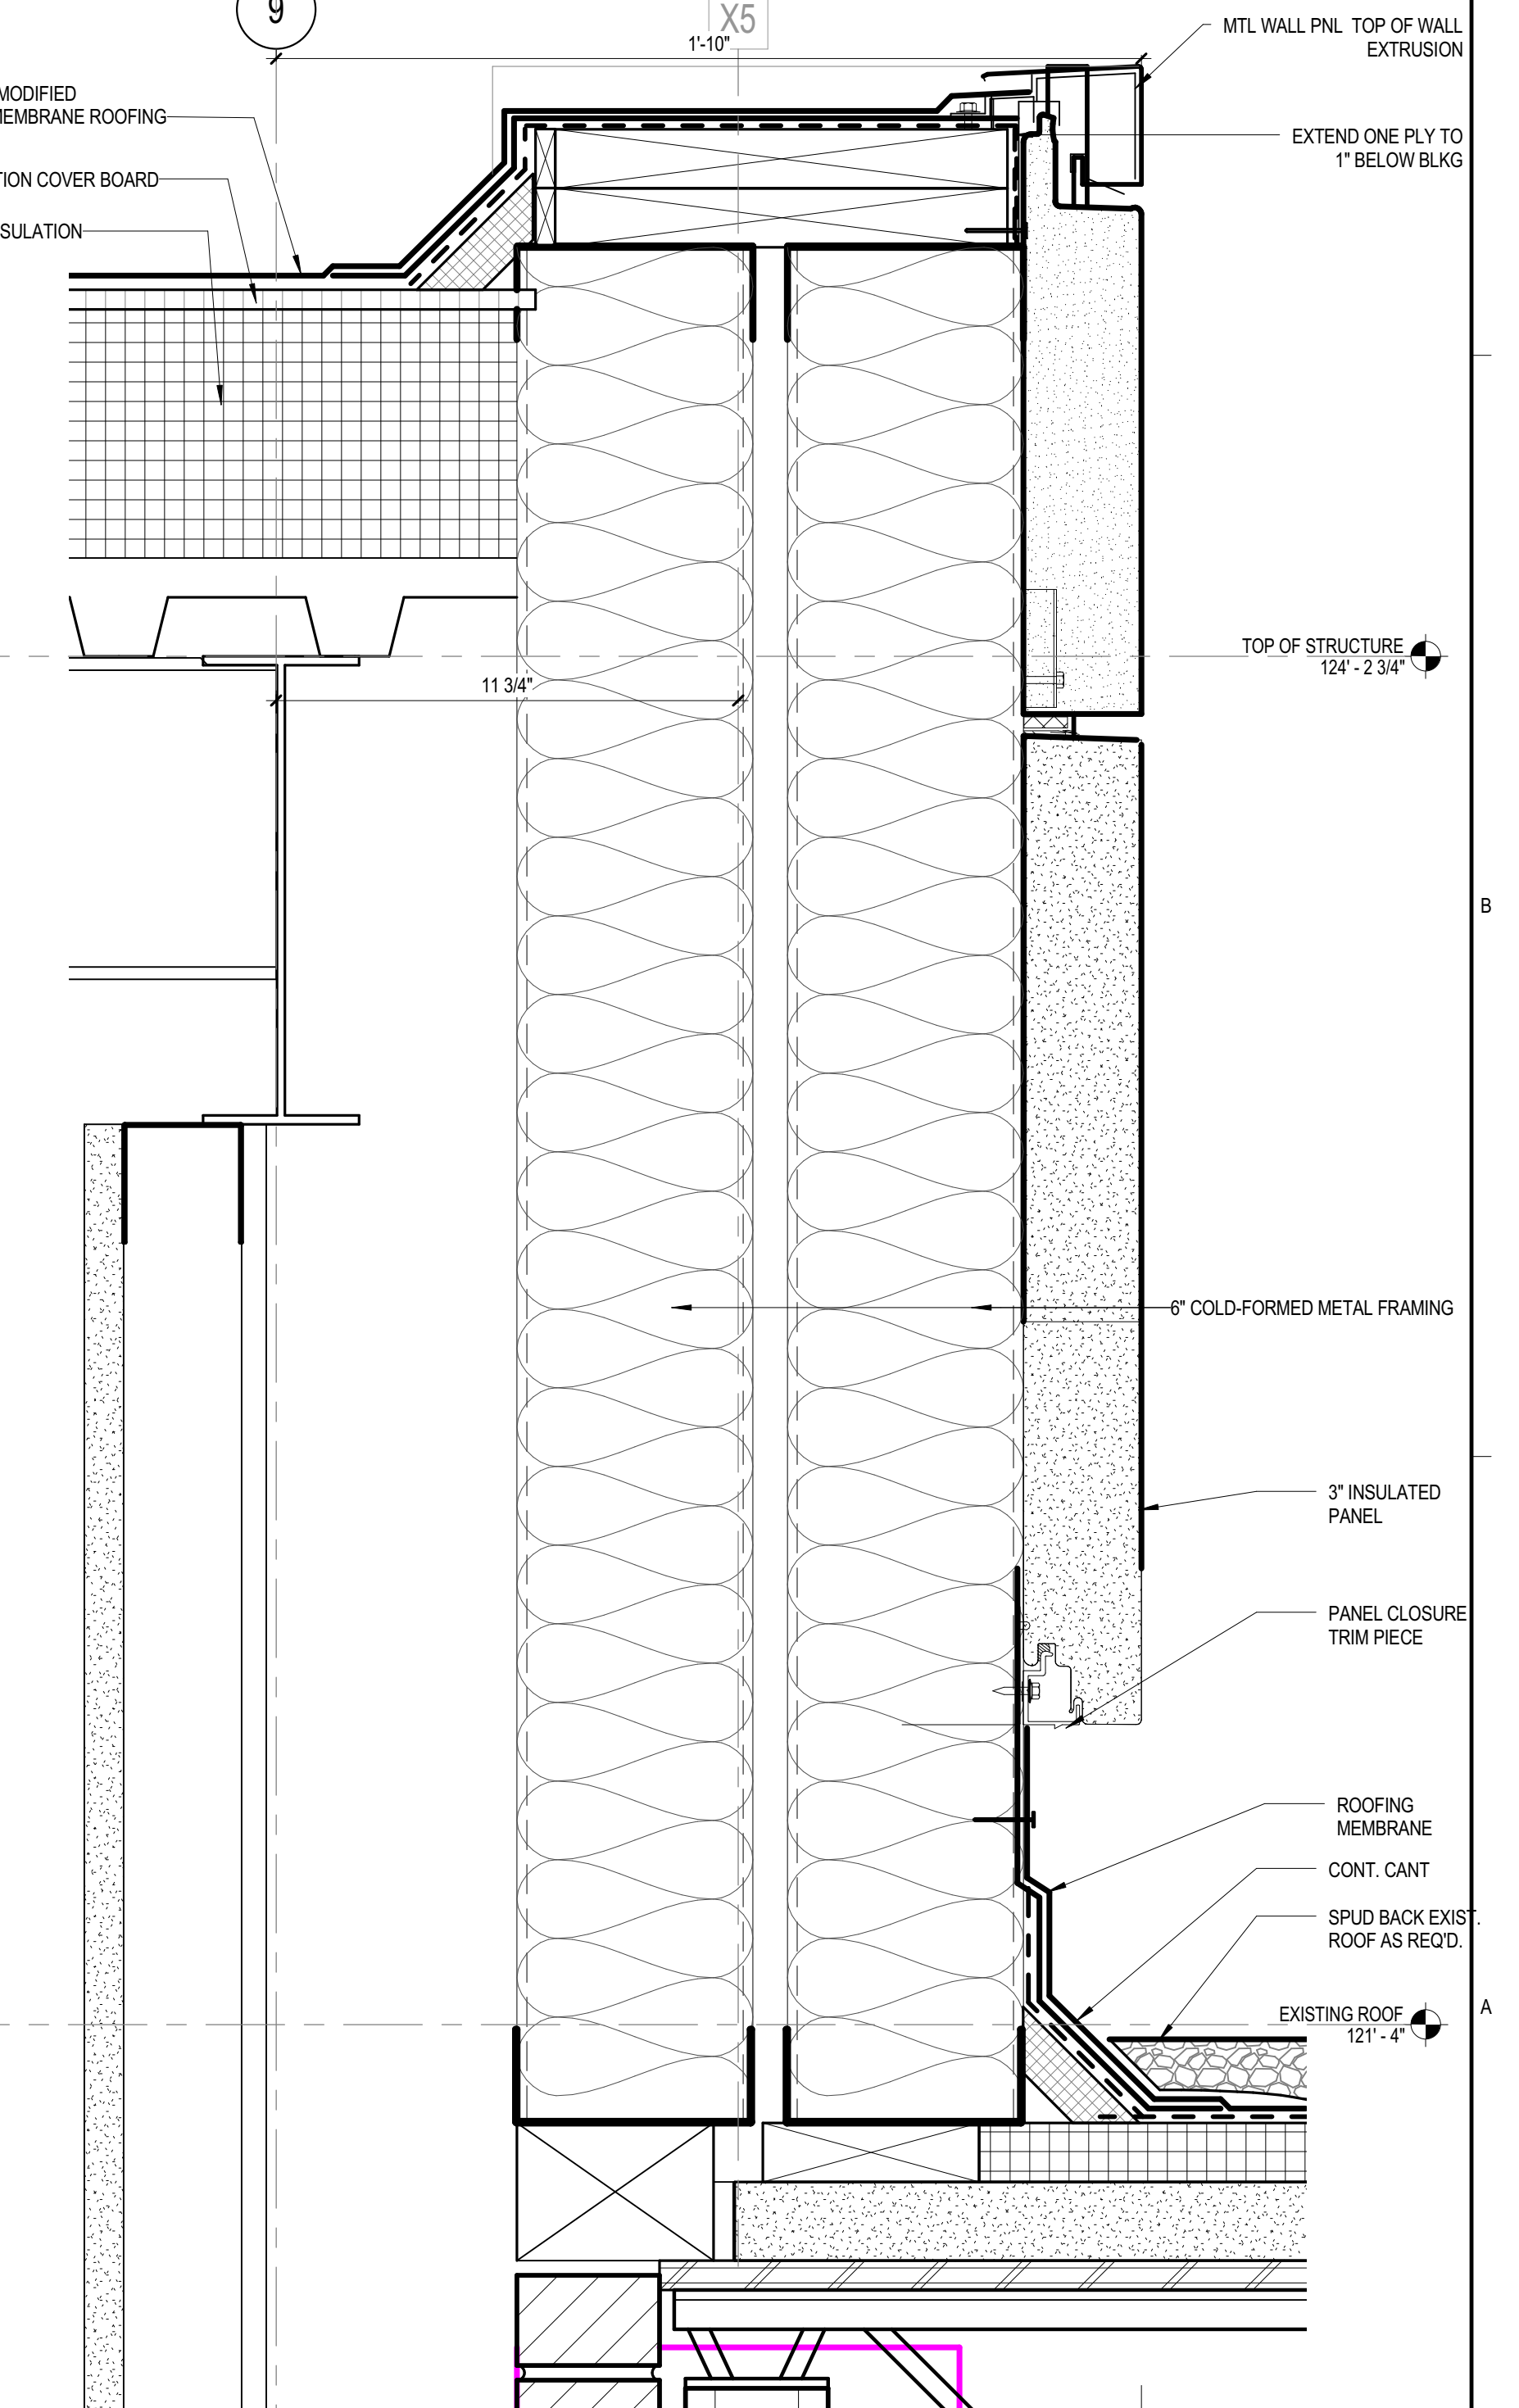

1 DETAIL
3" = 1'-0"



Revisions

NO	ISSUE	DATE
Sheet Information		
Date	AUGUST 25, 2016	
Job Number	146054.000	
Drawn	Author	
Checked	Checker	
Approved	Approver	

Title
EXTERIOR
ENVELOPE
DETAILS

Sheet
A-425