

PLUMBING LEGEND


	- EXISTING CW PIPING TO REMAIN
	- NEW DOMESTIC CW PIPING
	- NEW DOMESTIC HW PIPING
	- EXISTING GAS PIPING TO REMAIN
	- NEW GAS PIPING
	- NEW SANITARY DRAIN PIPING

GENERAL NOTES:

- A. REFER TO SHEET P-101 FOR PLUMBING FIXTURE SCHEDULE, GENERAL PLUMBING NOTES, AND PLUMBING DETAILS. REFER TO SHEET P-401 FOR PLUMBING RISER DIAGRAMS.
- B. NEW RESTROOMS AND THEIR ASSOCIATED PLUMBING FIXTURES, WATER HEATER, DOMESTIC WATER PIPING, SANITARY DRAIN PIPING, AND VENT PIPING ARE PART OF ADD ALTERNATE #2.

KEYED NOTES:

- NOTE: REFERENCE NUMBER INSIDE HEXAGON
- 1 REFER TO SHEET P-701 FOR DETAILS OF TYPICAL GAS PIPING CONNECTION.
 - 2 PROVIDE A RIGID PLATFORM ABOVE CEILING FOR WATER HEATER INSTALLATION, WITH A LEVEL SERVICE SPACE AT LEAST 30" LONG AND 30" WIDE AT THE SERVICE SIDE OF THE WATER HEATER. PROVIDE EMERGENCY DRAIN PAN UNDERNEATH THE WATER HEATER. ROUTE EMERGENCY DRAIN PIPING FROM DRAIN PAN DOWN IN WALL TO THE FIXTURE SIDE OF LAVATORY P-TRAP. ROUTE FULL SIZE DRAIN PIPING FROM 1/2" P-RELIEF VALVE DOWN IN WALL TO THE FIXTURE SIDE OF LAVATORY P-TRAP.

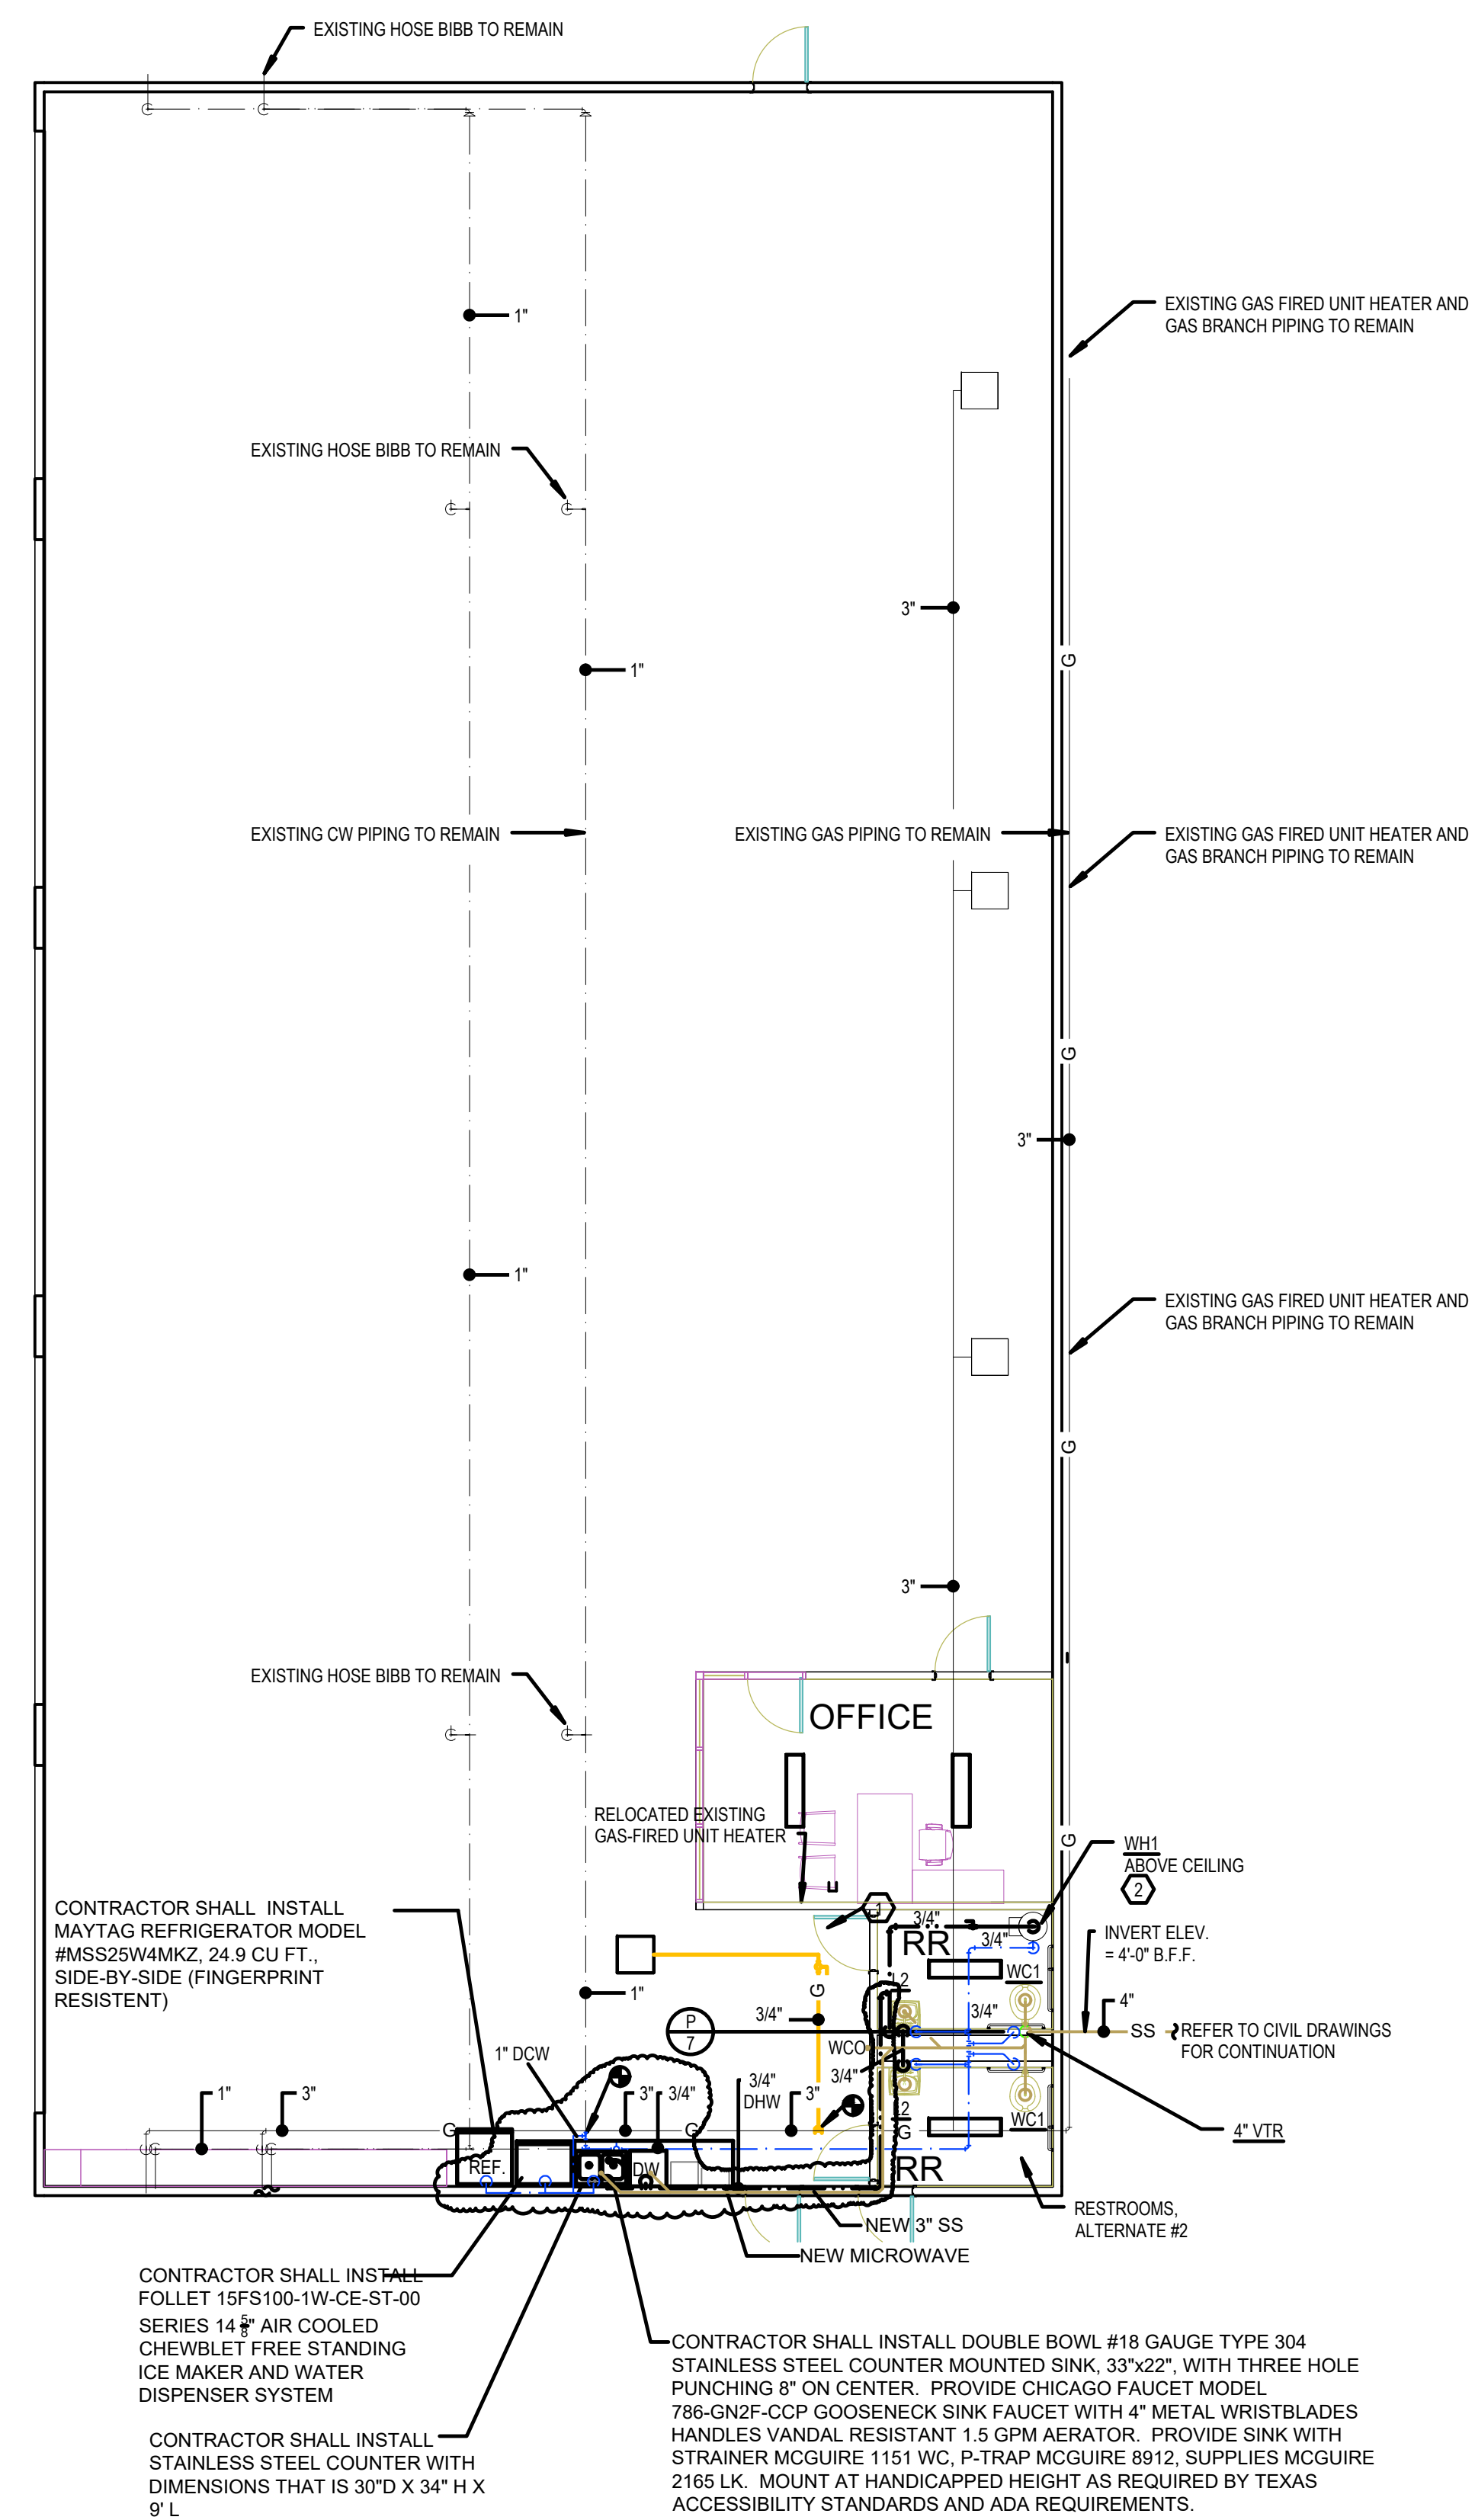

1 MAINTENANCE BUILDING PLAN - PLUMBING
1/8" = 1'-0"

